


INDEX OF DRAWINGS

INDEX OF DRAWINGS AND TERMINOLOGY	STD-15-1
GENERAL NOTES	STD-15-2
DESIGN SECTION LIMITS	STD-15-3
TYPICAL SECTION AND DETAILS	STD-15-4
TYPICAL ELEVATION	STD-15-5
⚠ CURB & RAIL DETAILS SKEW NOT LESS THAN 45°	STD-15-6
⚠ STANDARD EDGE BEAM DETAILS FOR FILLS GREATER THAN 3'-6"	STD-15-7
INTERIOR WALL END TREATMENTS	STD-15-8
TYPICAL WINGWALL DETAILS AND NOTES	STD-15-9
WINGWALL DIMENSIONS AND QUANTITIES	STD-15-10
WINGWALL DIMENSIONS AND QUANTITIES	STD-15-11
⚠ WINGWALL & SPECIAL RETAINING WALL DESIGN SECTIONS	STD-15-12
WINGWALL DESIGN SECTION	STD-15-13
BACKFILL AND DRAINAGE DETAILS	STD-15-14
PAVED OUTLET DETAIL	STD-15-16
⚠ LOW FLOW CHANNEL CONSTRUCTION DETAILS	STD-15-16A
DEBRIS DEFLECTION WALL	STD-15-17
SIDEWALK AND MISCELLANEOUS DETAILS	STD-15-19
WARPED SLOPE DETAIL	STD-15-20
PHASE CONSTRUCTION JOINT DETAIL	STD-15-21
EXTENSION DETAILS	STD-15-22
EXTENSION DETAILS FOR SCOURED OUTLETS	STD-15-23
END SECTION DETAILS	STD-15-24
PRECAST BOX CULVERT DETAILS	STD-15-25
PRECAST BOX CULVERT DETAILS	STD-15-26
PRECAST BOX CULVERT DETAILS	STD-15-27
PRECAST BOX CULVERT DETAILS	STD-15-28
PRECAST BOX CULVERT DETAILS	STD-15-29
⚠ STANDARD INTERNAL ENERGY DISSIPATOR	STD-15-30
⚠ STD-15-31 THRU 34 ARE OMITTED INTENTIONALLY.	

INTERIOR SECTIONS

STD-15-35	BOX BRIDGE, 1 BARREL AT 6.0 TO 60 FOOT FILL
STD-15-36, 37	BOX BRIDGE, 1 BARREL AT 8.0 TO 60 FOOT FILL
STD-15-38, 39	BOX BRIDGE, 1 BARREL AT 10.0 TO 60 FOOT FILL
STD-15-40, 41	BOX BRIDGE, 1 BARREL AT 12.0 TO 60 FOOT FILL
STD-15-42, 43, 44	BOX BRIDGE, 1 BARREL AT 14.0 TO 60 FOOT FILL
STD-15-45, 46, 47	BOX BRIDGE, 1 BARREL AT 16.0 TO 60 FOOT FILL
STD-15-48, 49, 50	BOX BRIDGE, 1 BARREL AT 18.0 TO 60 FOOT FILL
STD-15-51 THRU 54 ARE OMITTED INTENTIONALLY.	
STD-15-55	BOX BRIDGE, 2 BARREL AT 6.0 TO 60 FOOT FILL
STD-15-56, 57	BOX BRIDGE, 2 BARREL AT 8.0 TO 60 FOOT FILL
STD-15-58, 59	BOX BRIDGE, 2 BARREL AT 10.0 TO 60 FOOT FILL
STD-15-60, 61	BOX BRIDGE, 2 BARREL AT 12.0 TO 60 FOOT FILL
STD-15-62, 63, 64	BOX BRIDGE, 2 BARREL AT 14.0 TO 60 FOOT FILL
STD-15-65, 66, 67	BOX BRIDGE, 2 BARREL AT 16.0 TO 60 FOOT FILL
STD-15-68, 69, 70	BOX BRIDGE, 2 BARREL AT 18.0 TO 60 FOOT FILL
STD-15-71 THRU 74 ARE OMITTED INTENTIONALLY.	
STD-15-75	BOX BRIDGE, 3 BARREL AT 6.0 TO 60 FOOT FILL
STD-15-76, 77	BOX BRIDGE, 3 BARREL AT 8.0 TO 60 FOOT FILL
STD-15-78, 79	BOX BRIDGE, 3 BARREL AT 10.0 TO 60 FOOT FILL
STD-15-80, 81	BOX BRIDGE, 3 BARREL AT 12.0 TO 60 FOOT FILL
STD-15-82, 83, 84	BOX BRIDGE, 3 BARREL AT 14.0 TO 60 FOOT FILL
STD-15-85, 86, 87	BOX BRIDGE, 3 BARREL AT 16.0 TO 60 FOOT FILL
STD-15-88, 89, 90	BOX BRIDGE, 3 BARREL AT 18.0 TO 60 FOOT FILL
STD-15-91 THRU 94 ARE OMITTED INTENTIONALLY.	
STD-15-95	SLAB BRIDGE, 1 BARREL AT 6.0 TO 60 FOOT FILL
STD-15-96, 97	SLAB BRIDGE, 1 BARREL AT 8.0 TO 60 FOOT FILL
STD-15-98, 99	SLAB BRIDGE, 1 BARREL AT 10.0 TO 60 FOOT FILL
STD-15-100, 101	SLAB BRIDGE, 1 BARREL AT 12.0 TO 60 FOOT FILL
STD-15-102, 103	SLAB BRIDGE, 1 BARREL AT 14.0 TO 60 FOOT FILL
STD-15-104, 105, 106	SLAB BRIDGE, 1 BARREL AT 16.0 TO 60 FOOT FILL
STD-15-107, 108, 109	SLAB BRIDGE, 1 BARREL AT 18.0 TO 60 FOOT FILL
STD-15-110 THRU 114 ARE OMITTED INTENTIONALLY.	
STD-15-115	SLAB BRIDGE, 2 BARREL AT 6.0 TO 60 FOOT FILL
STD-15-116, 117	SLAB BRIDGE, 2 BARREL AT 8.0 TO 60 FOOT FILL
STD-15-118, 119	SLAB BRIDGE, 2 BARREL AT 10.0 TO 60 FOOT FILL
STD-15-120, 121	SLAB BRIDGE, 2 BARREL AT 12.0 TO 60 FOOT FILL
STD-15-122, 123, 124	SLAB BRIDGE, 2 BARREL AT 14.0 TO 60 FOOT FILL
STD-15-125, 126, 127	SLAB BRIDGE, 2 BARREL AT 16.0 TO 60 FOOT FILL
STD-15-128, 129, 130	SLAB BRIDGE, 2 BARREL AT 18.0 TO 60 FOOT FILL
STD-15-131 THRU 134 ARE OMITTED INTENTIONALLY.	
STD-15-135	SLAB BRIDGE, 3 BARREL AT 6.0 TO 60 FOOT FILL
STD-15-136, 137	SLAB BRIDGE, 3 BARREL AT 8.0 TO 60 FOOT FILL
STD-15-138, 139	SLAB BRIDGE, 3 BARREL AT 10.0 TO 60 FOOT FILL
STD-15-140, 141	SLAB BRIDGE, 3 BARREL AT 12.0 TO 60 FOOT FILL
STD-15-142, 143, 144	SLAB BRIDGE, 3 BARREL AT 14.0 TO 60 FOOT FILL
STD-15-145, 146, 147	SLAB BRIDGE, 3 BARREL AT 16.0 TO 60 FOOT FILL
STD-15-148, 149, 150	SLAB BRIDGE, 3 BARREL AT 18.0 TO 60 FOOT FILL

CONST. NO.			
PROJECT NO.	YEAR	SHEET NO.	
	2000		
REVISIONS			
NO.	DATE	BY	BRIEF DESCRIPTION
1	12-7-01	JHW	REVISED DRAWING TITLES, DRAWING TEXT AND ADDED NOTE
2	11-6-08	JHW	ADDED DRAWINGS TO INDEX

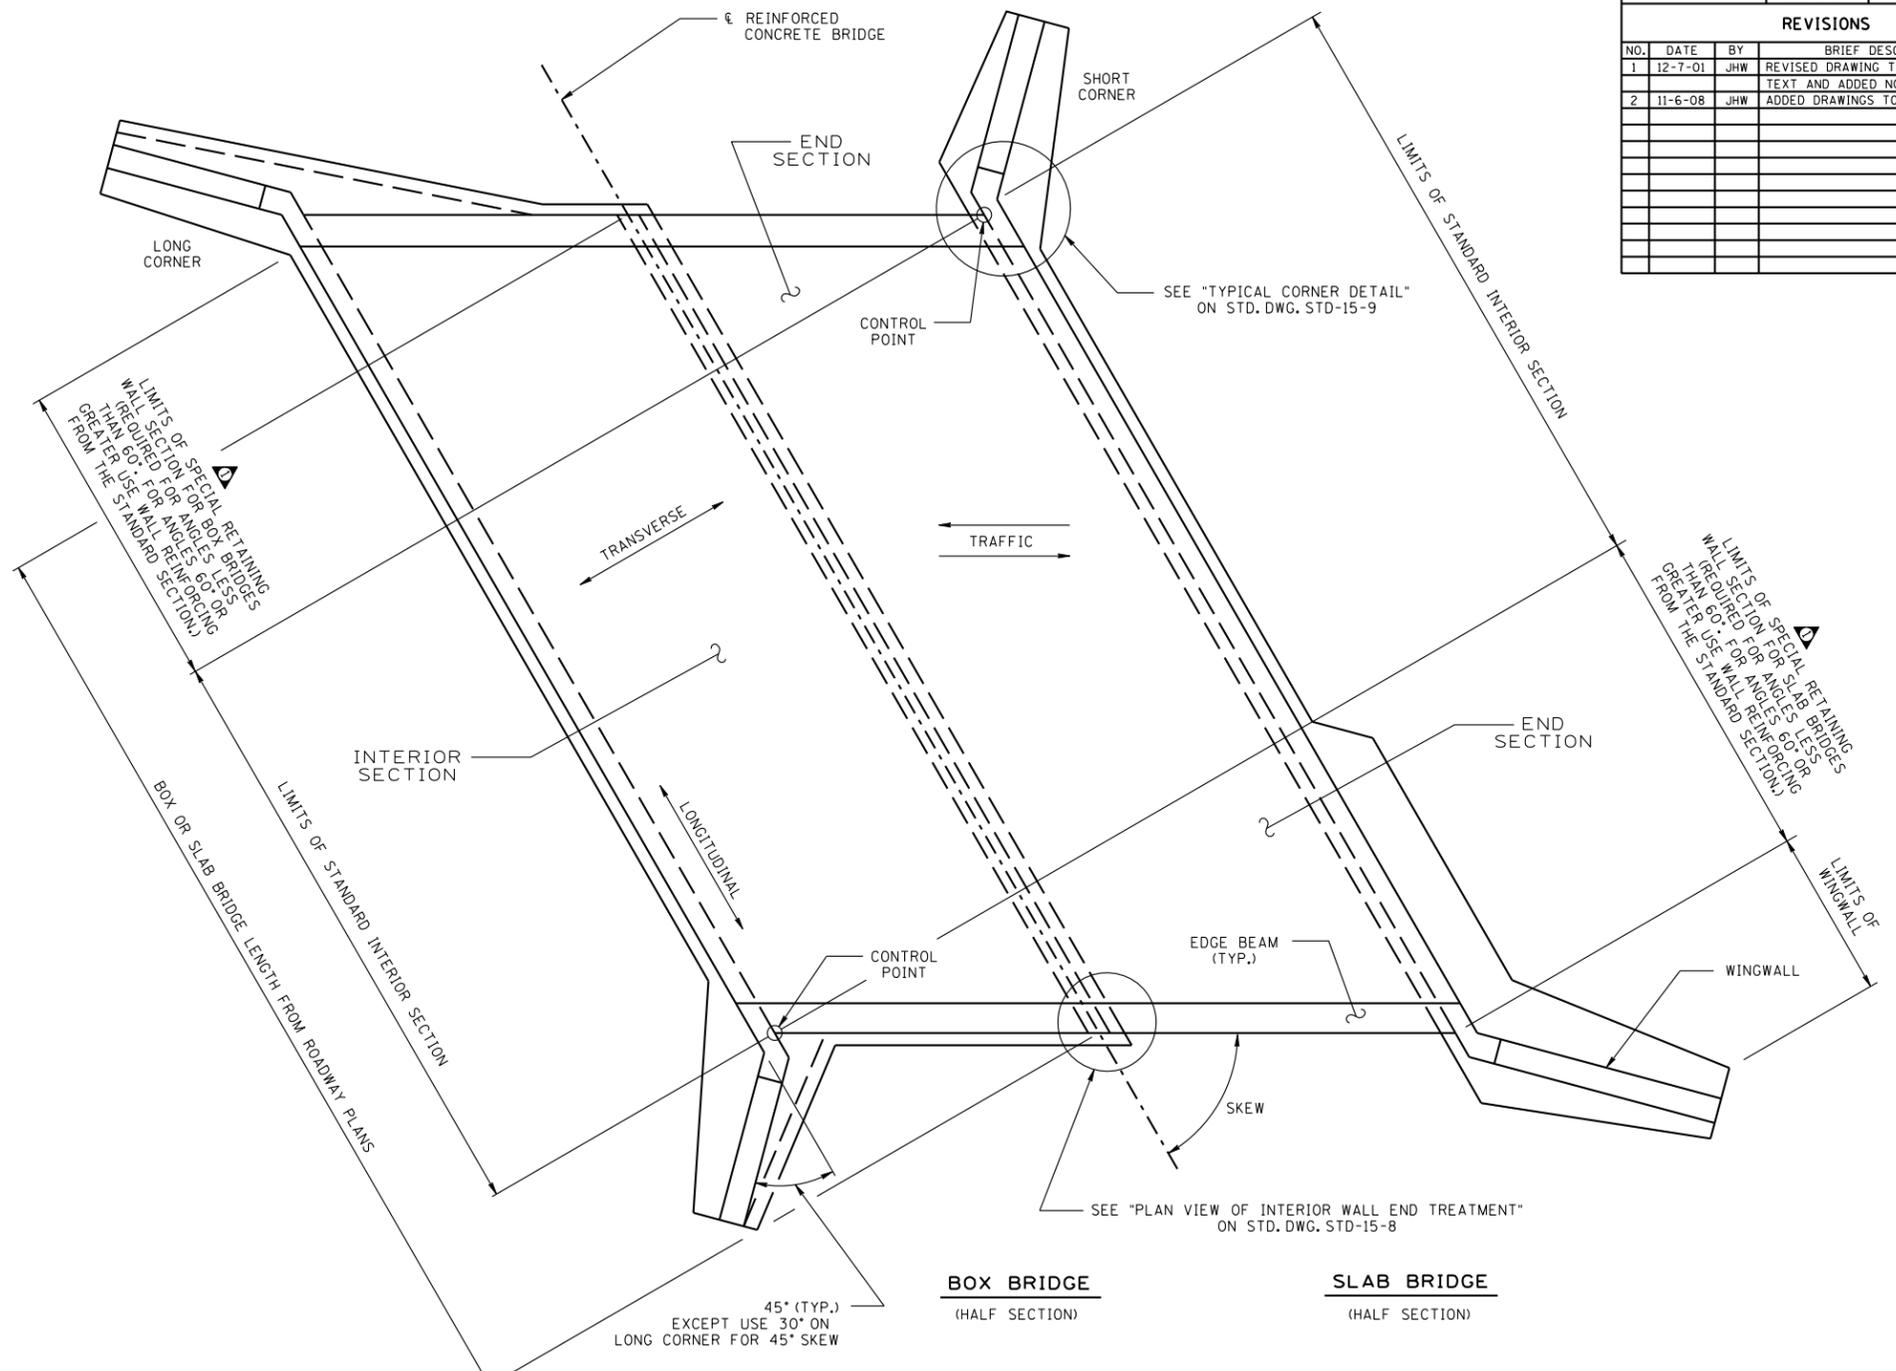

REINFORCED CONCRETE BRIDGE TERMINOLOGY

(2 BARREL SHOWN; 1 BARREL AND 3 BARREL SIMILAR)
 (RIGHT SKEW SHOWN; LEFT SKEW OPPOSITE HAND)

CONTROL POINT: INTERSECTION OF OUTSIDE EDGE OF THE TOP OF THE CURB WITH THE INSIDE FACE OF THE EXTERIOR WALL.

⚠ SEE STD-15-12 AND 24 FOR SPECIAL RETAINING WALL SECTION DETAILS.

STATE OF TENNESSEE
 DEPARTMENT OF TRANSPORTATION
INDEX OF DRAWINGS AND TERMINOLOGY

STANDARD REINFORCED CONCRETE BRIDGE BOX AND SLAB TYPE
 2000

CORRECT *Edward P. Wasserman*
 ENGINEER OF STRUCTURES

DESIGNED BY CMH / MAH DATE 12-99
 DRAWN BY DIANE BUSH DATE 12-99
 SUPERVISED BY RLH/JWP/MAH DATE 12-99
 CHECKED BY _____ DATE _____