



REV. 7-1-72: CHANGED DEPARTMENT NAME.

REV. 1-1-76: CHANGED DWG. NO. FROM RD-W-1 TO EL-W-1.


REV. 5-27-96: REDREW AND REORGANIZED DRAWING.

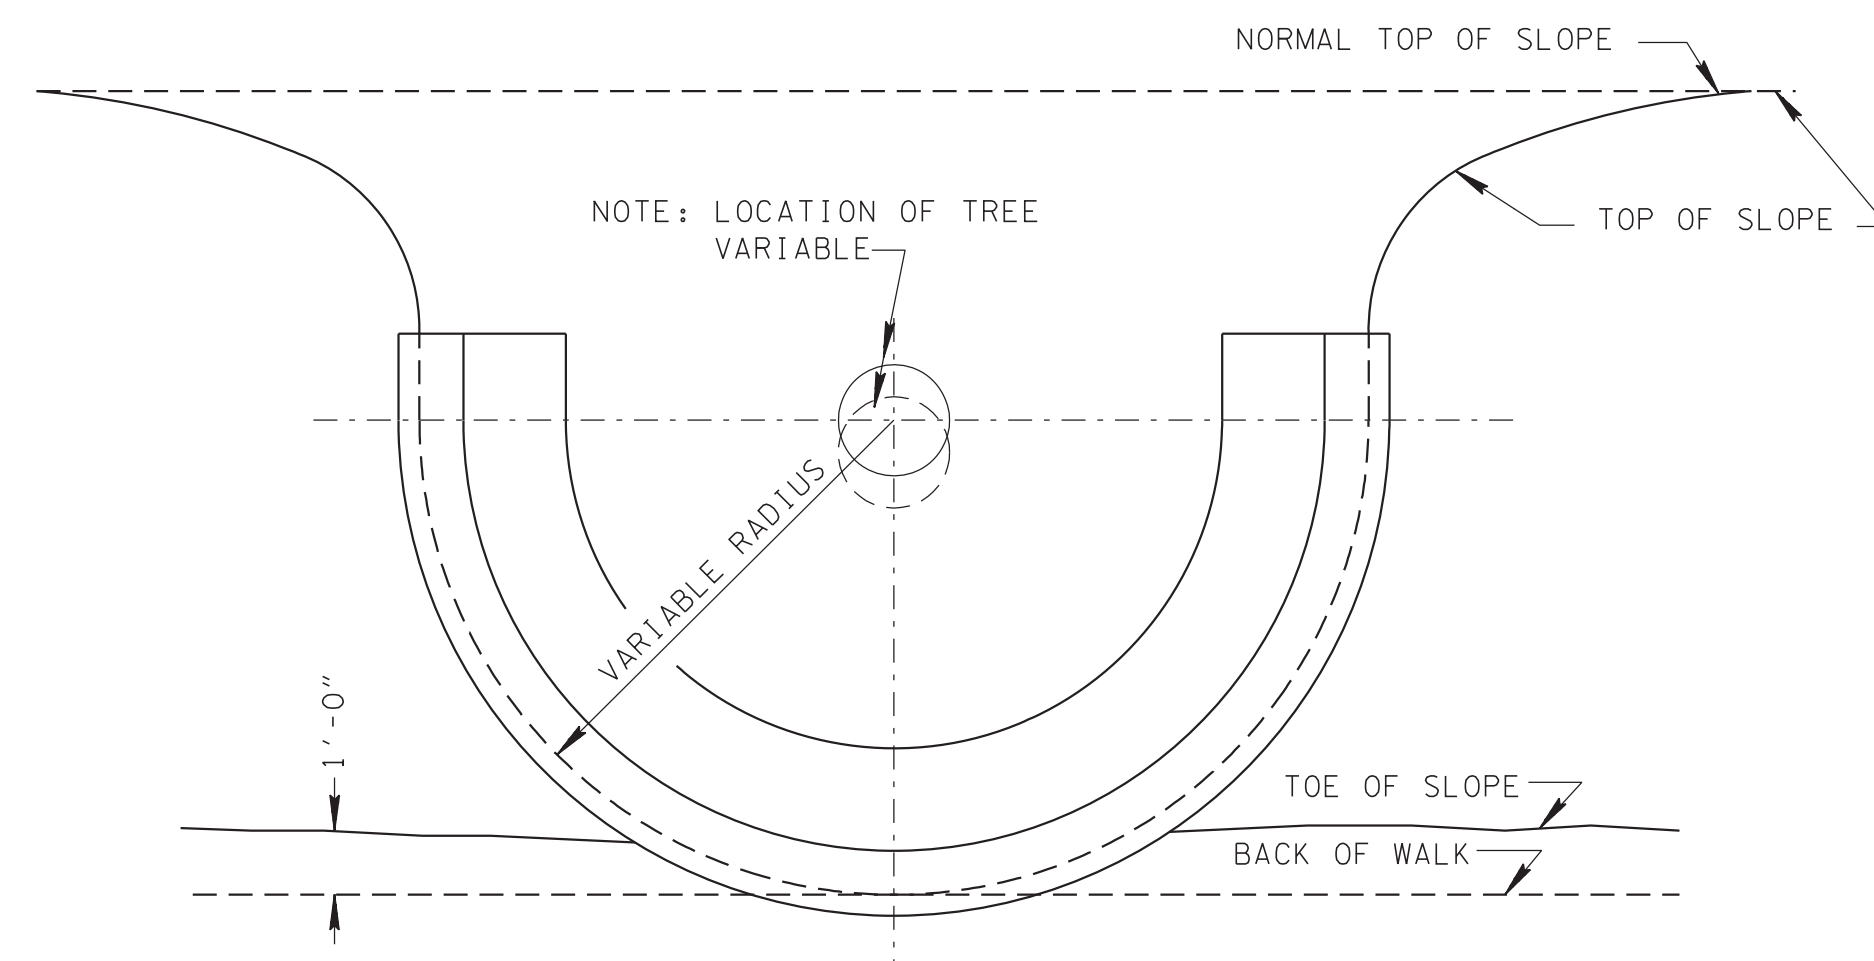


PLAN

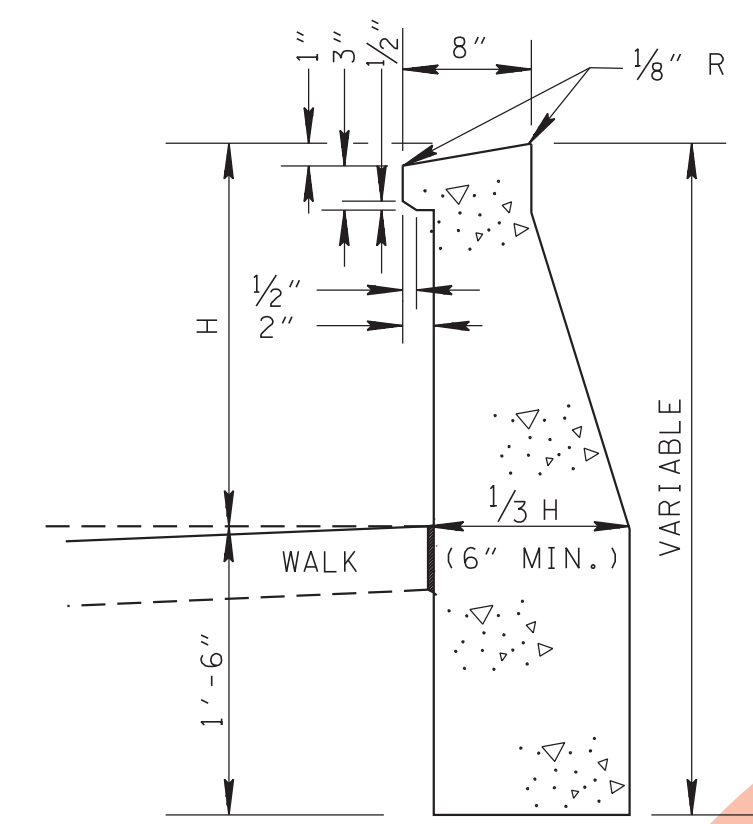


TYPICAL SECTION OF CONCRETE WALL  
NOTE: CONCRETE TO BE CLASS "A".

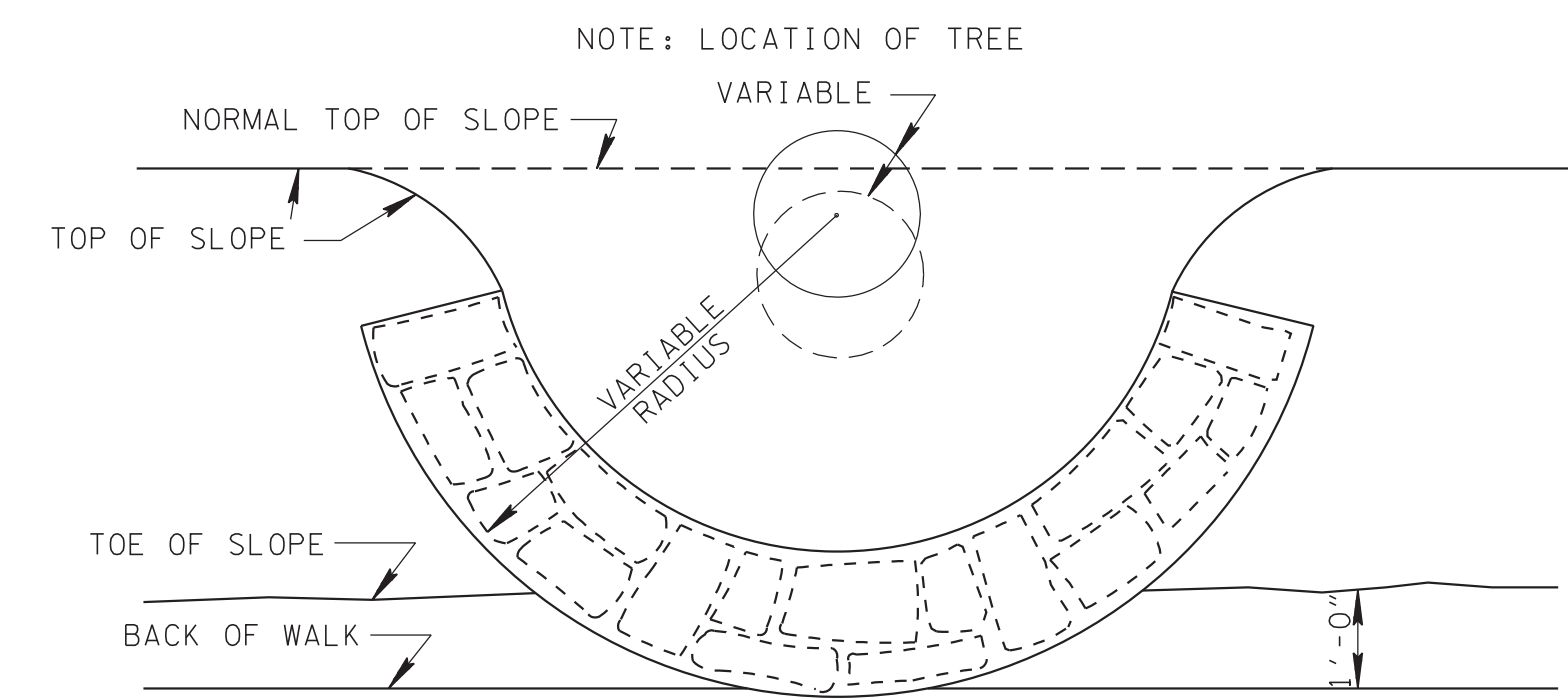


PLAN

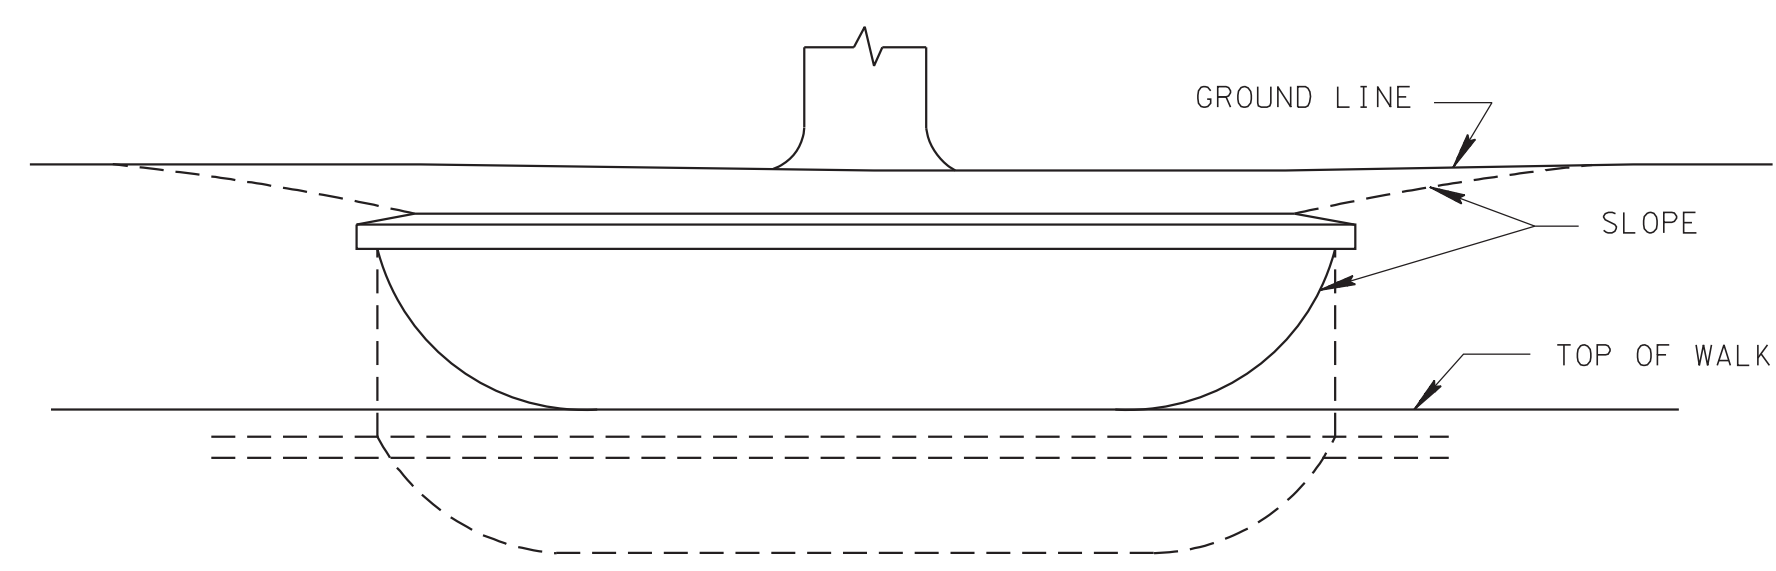

FRONT ELEVATION

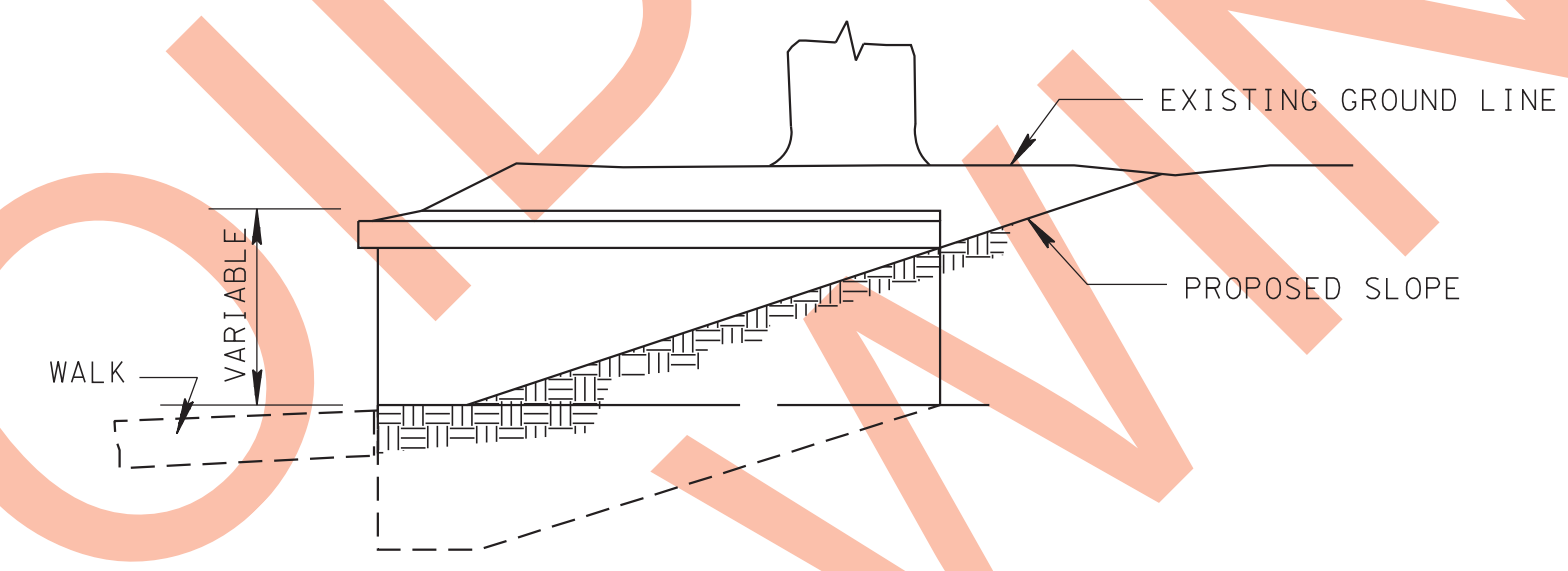


SIDE ELEVATION

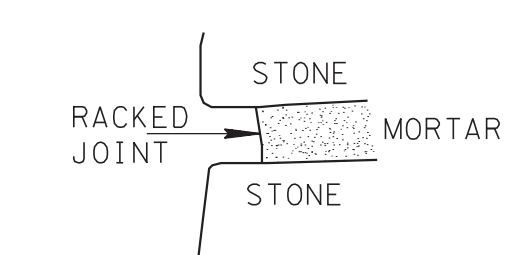


DETAIL OF RAKED JOINT


CONCRETE TREE WALL

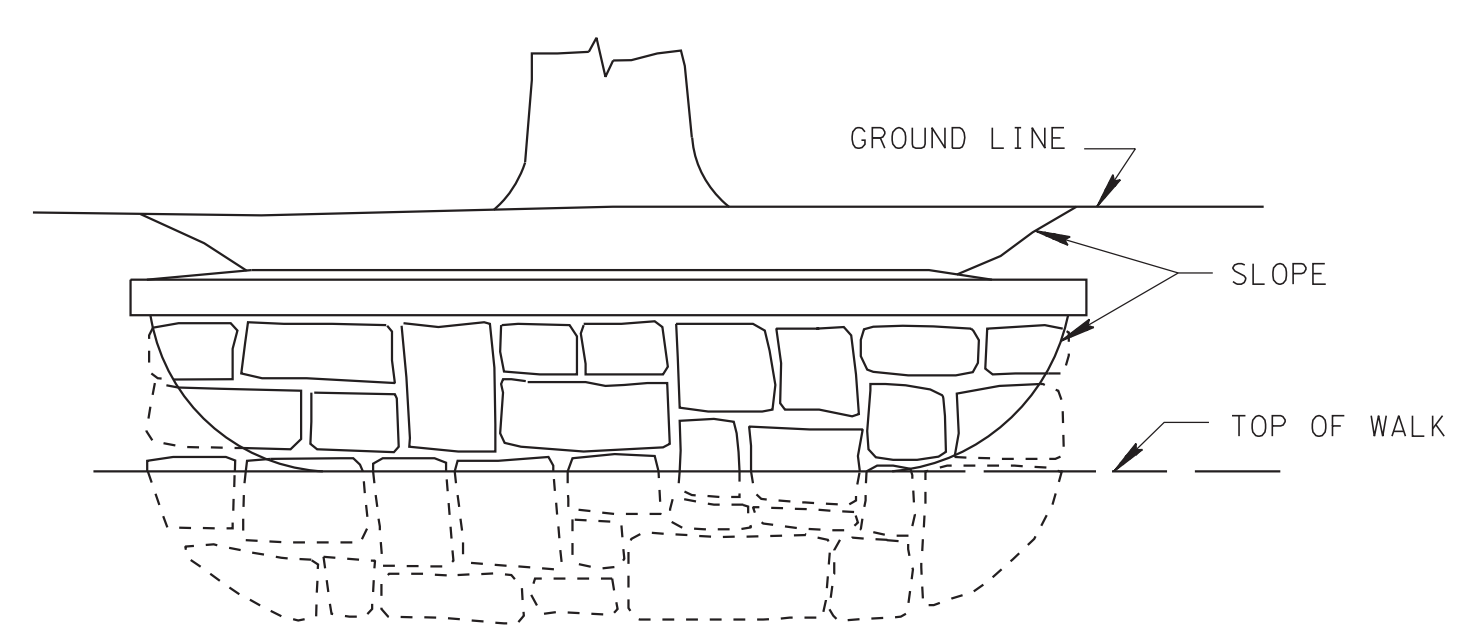

FRONT ELEVATION

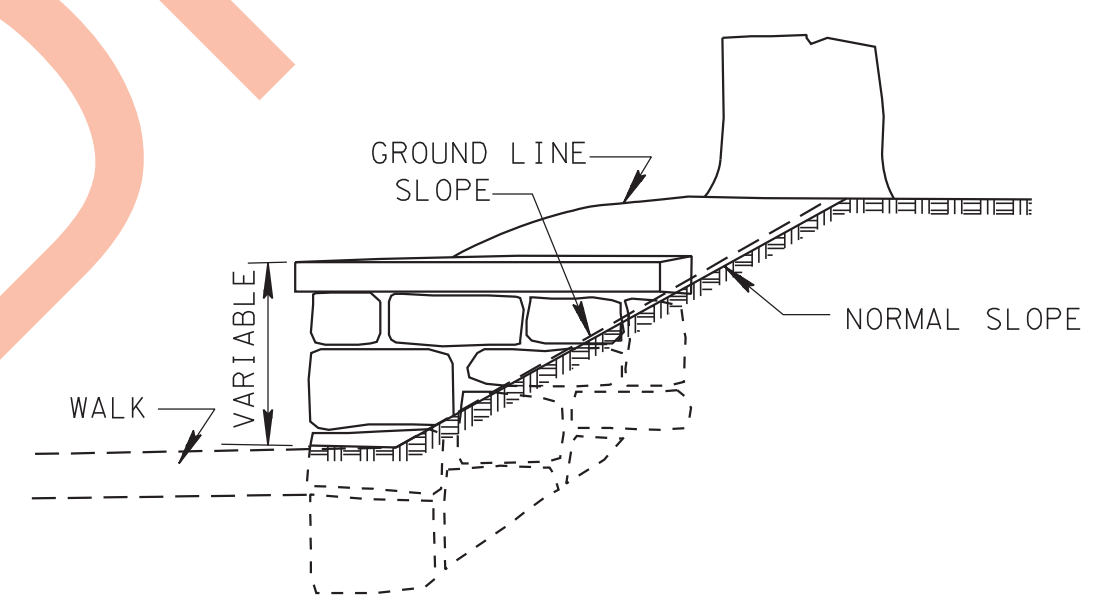

SIDE ELEVATION

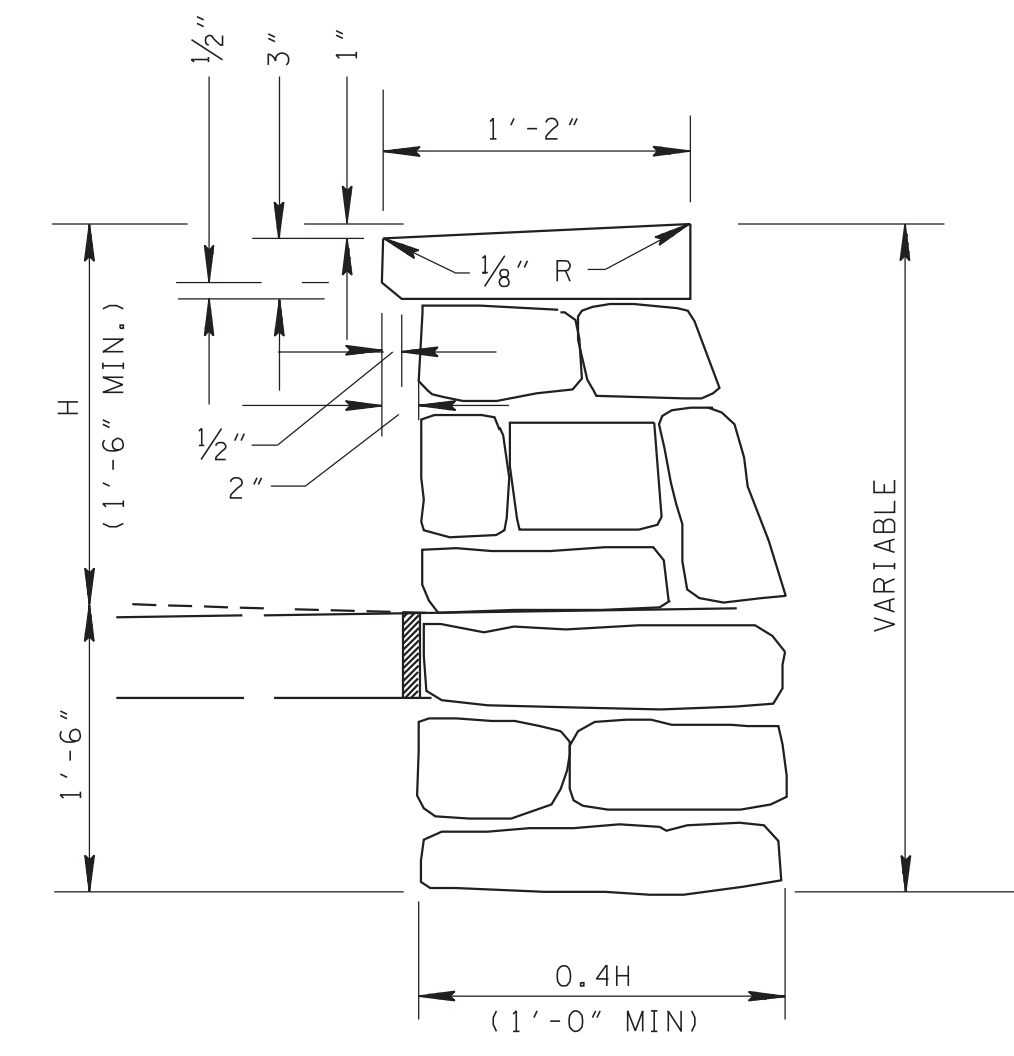

TYPICAL SECTION OF STONE MASONRY WALL

NOTE: WALLS SHALL BE OF UNCOURSED MORTAR STONE MASONRY. COPING SHALL BE CLASS "A" CONCRETE.

STONE MASONRY TREE WALL

MINOR REVISION -- FHWA APPROVAL NOT REQUIRED.

STATE OF TENNESSEE  
DEPARTMENT OF TRANSPORTATION

DETAILS  
OF  
TREE WALLS

EL-W-1