

GRAPHIC SCALE: 1/8" = 1'-0"
 GRAPHIC SCALE: 1/16" = 1'-0"
 GRAPHIC SCALE: 3/32" = 1'-0"
 GRAPHIC SCALE: 1/8" = 1'-0"
 GRAPHIC SCALE: 3/16" = 1'-0"
 GRAPHIC SCALE: 1/4" = 1'-0"
 GRAPHIC SCALE: 3/8" = 1'-0"
 GRAPHIC SCALE: 1/2" = 1'-0"
 GRAPHIC SCALE: 3/4" = 1'-0"
 GRAPHIC SCALE: 1" = 1'-0"

GENERAL FLOOR PLAN NOTES

- REFER TO THE PDS AMERICA SHEETS FOR ADA ACCESSIBLE CLEARANCE INFORMATION FOR DOORS, CASEWORK, SITE WORK AND PLUMBING FIXTURES
- ALLOW A MINIMUM OF 1 INCH CLEARANCE FROM THE EDGE OF ALL WALLS AND THE OUTSIDE FACE OF CASEWORK, TYPICAL
- SEE DIMENSION PLAN FOR WALLS THAT REQUIRE SOUND ATTENUATION BLANKETS AND/OR SPECIFIC SOUND WALL CONSTRUCTIONS.
- SEE THE OWNER FURNISHED EQUIPMENT BROCHURE FOR SPECIFIC INFORMATION ON EACH PIECE OF OWNER FURNISHED EQUIPMENT SHOWN ON THE PLANS. ALSO SEE VENDOR DRAWINGS PROVIDED FOR POSSIBLE WORK REQUIRED FOR EACH SPECIFIC VENDOR EQUIPMENT. CONFIRM WORK REQUIRED FOR EACH PIECE OF EQUIPMENT BEFORE COMPLETING CONSTRUCTION FOR THOSE SPACES.
- XXX** INDICATES VIEW WINDOW REQUIREMENTS. SEE WINDOW ELEVATIONS AND SCHEDULE FOR SIZES, GLAZING, ETC. REQUIRED.
- 188B** INDICATES DOOR NUMBER. SEE DOOR SCHEDULE FOR SPECIFIC INFORMATION ON EACH DOOR.
- SEE FINISH DRAWINGS FOR SPECIFIC FINISH AND SURFACE PREPARATION REQUIREMENTS FOR EACH SPACE.
- SEE REFLECTED CEILING PLANS FOR SPECIFIC CEILING TYPES, HEIGHTS, DETAILS, LIGHTS, DIFFUSERS, ETC.
- SEE CASEWORK DRAWINGS FOR SPECIFIC CASEWORK SIZES, FINISHES, AND OTHER REQUIREMENTS.
- ALL CORRIDOR WALLS ARE TO BE SEALED TO LIMIT THE TRANSFER OF SMOKE (SMOKE RESISTIVE) REGARDLESS OF THE FIRE RATING ASSOCIATED WITH THE WALL.
- ALL EXPANSION JOINTS THROUGH RATED ASSEMBLIES SHALL HAVE THE SAME FIRE RATING AS THE ASSEMBLY.
- MOUNT BOTTOM OF TVS IN ALL ROOMS AT 80" A.F.F. MINIMUM UNLESS OTHERWISE NOTED. COORDINATE MOUNTING HEIGHTS W/ OWNER PRIOR TO INSTALLATION.
- PROVIDE BLOCKING FOR LOCKERS, PROX. CABINETS, AND OTHER EQUIPMENT AS REQUIRED.
- PROVIDE 6" METAL STUDS AT WATER CLOSET WET WALLS AND ALL BACK-TO-BACK PATIENT HEADWALLS, TYPICAL UNLESS NOTED OTHERWISE (U.N.O.).
- PATCH AND REPAIR ALL EXISTING FIRE RATED WALLS WITHIN LIMITS OF WORK, TO MAINTAIN EXISTING OR NEW REQUIRED FIRE RATINGS.
- VERIFY RATING OF EXISTING PARTITIONS AND UPGRADE IF REQUIRED BY NEW CONSTRUCTION.
- SYMBOL INDICATES SPACE OR FEATURE HAS ACCESSIBILITY REQUIREMENTS. SEE ACCESSIBILITY DRAWINGS.
- EXTERIOR WINDOWS MARKED WITH A O ARE SPANDREL GLASS PANELS WITH CURTAIN WALL INSULATION. SEE EXTERIOR ELEVATIONS FOR LOCATIONS.
- THE OWNER SHALL PROVIDE AND THE CONTRACTOR SHALL INSTALL THE FOLLOWING:
 A. AT EACH SINK/LAVATORY LOCATION, ONE SOAP DISPENSER U.N.O. VERIFY LOCATION WITH OWNER'S REPRESENTATIVE.
 B. AT EACH PATIENT CARE UTILITY AND WORK AREA, ONE SHARPS DISPOSAL UNIT, GLOVES DISPENSER, AND HAND GEL DISPENSER, AS DIRECTED BY OWNER. VERIFY LOCATIONS WITH OWNER'S REPRESENTATIVE.
- FOR WALL/PARTITION LAYOUT, ALL INTERIOR PARTITIONS AND FIRE AND/OR SMOKE BARRIERS ARE DIMENSIONED TO THE CENTER LINE OF METAL STUDS. CHASES AND SHAFTWALLS ARE DIMENSIONED TO THE INSIDE FACE OF THE SHAFT. EXISTING WALLS ARE DIMENSIONED TO THE FINISHED FACE. ALL EXTERIOR WALLS ARE DIMENSIONED TO OUTSIDE FACE OF THE WALL SYSTEM. ALL CORRIDOR DIMENSIONS WILL BE FINISH TO FINISH CLEAR (MINIMUM)
- DIMENSIONS ARE TO BE COORDINATED WITH ALL CONSTRUCTION DISCIPLINES, VENDORS, OWNER FURNISHED EQUIPMENT AND OTHER DEVICES TO ASSURE PROPER PLACEMENT, MAINTENANCE ACCESS, VENTILATION AND WARRANTY REQUIREMENTS.
- PROVIDE SOUND ATTENUATION BLANKET IN NON-RATED PARTITIONS AND FIRE AND/OR SMOKE PARTITIONS/BARRIERS AS REQUIRED BY SOUND WALL LEGEND (SEE FLOOR PLANS).
- ELECTRICAL PANELS, FIRE HOSE CABINETS AND RECESSED OBJECTS OVER 16 SQUARE INCHES LOCATED IN FIRE PARTITIONS AND FIRE OR SMOKE BARRIERS ARE TO BE WRAPPED IN GYPSUM BOARD OR OTHER FIRESTOPPING MATERIAL TO MAINTAIN THE FIRE-RESISTIVE RATING AS REQUIRED BY APPROVED U.L. ASSEMBLIES. (SEE STANDARD DETAILS).
- ALL GYPSUM BOARD ABUTTING OTHER MATERIALS SHALL BE FINISHED WITH METAL EDGES OR FIRE-STOPPED AS REQUIRED.

DOOR / HARDWARE FUNCTION LEGEND

CLR	-	CLASSROOM SET	OFF	-	OFFICE SET
CL	-	CODE LOCK SET	PAN	-	PANIC DEVICE
DB	-	DEADBOLT	PAS	-	PASSAGE SET
HBO	-	HARDWARE BY OTHERS	PDT	-	PASSAGE WITH DUMMY TRIM
HLAT	-	HOSP. LATCHSET	PP	-	PUSH / PULL
HOC	-	HOSP. LOCKSET	PRV	-	PRIVACY SET
INS	-	INSTITUTIONAL SET	STR	-	STOREROOM SET
NE	-	NO ENTRY SET			

DOOR ACCESS CONTROL LEGEND


AD01	AUTOMATIC DOOR	KS1	KEY SWITCH
DB1	DOOR BELL	MDO1	MULTI DOOR LOCK
DC1	DOOR CONTACT	MS1	MOTION SENSOR
ELR1	ELECTRIC LATCH RELEASE	PN1	PANIC BUTTON
EM1	ELECTROMAGNETIC LOCK	PBR1	PUSH BUTTON RELEASE
EPD1	ELECTRIC PANIC DEVICE	PL1	PROX CARD LOCKSET - SECURITY CONNECTION
EPF1	ELECTRIC PANIC DEVICE FAILSAFE	PL2	PROX CARD LOCKSET - STAND ALONE
EPK1	ELECTRIC PANIC DEVICE W/ INTEGRAL KEY PAD	PL3	PROX CARD LOCKSET - WIFI SECURITY CONNECTION
EPW1	ELECTRIC PANIC DEVICE W/ INTEGRAL PROX	PP1	P.E.T. PANIC W/ ELECT. TRIM
ERS1	EMERGENCY RELEASE SWITCH	PS1	PUSH PAD
ES1	ELECTRIC STRIKE	PR1	PROX CARD READER - IN WALL
HO1	HOLD OPEN - ELECTROMAGNETIC	PS2	PRESENCE SENSOR
IC1	INTERCOM	RE1	REQUEST TO EXIT
IV1	INTERCOM - VIDEO	SI1	SECURITY INTERFACE
IS1	INFANT SECURITY SYSTEM	SC1	SAFE ZONE CLOSER
KP1	KEY PAD	WP1	WAVE PAD
KL1	KEY PAD LOCKSET		

PLAN KEY NOTES

- PROVIDE INTEGRAL LOUVER BLIND WINDOW UNITS W/ TURN KNOB ON INTERIOR FACE OF EXISTING EXTERIOR WINDOW ASSEMBLY. FIELD VERIFY ROUGH OPENING REQUIREMENTS AND DIMENSIONS. MATCH EXISTING LOUVER FINISH. BASIS OF DESIGN: WALSAU 1297 W/ 1" BETWEEN GLASS VENETIAN BLINDS W/ SLIP-CLUTCH TILT CONTROL KNOB AND CONCEALED RAISE-LOWER CONTROLS. MATCH EXISTING LOUVER COLOR.
- EXTEND TOP OF WALL ABOVE CEILING LEFT OPEN FOR VENTING. PROVIDE OPAQUE SPANDREL FILM TO EXISTING EXTERIOR STOREFRONT GLAZING.
- COORDINATE EXISTING OWNER PROVIDED EQUIPMENT TO BE RELOCATED.
- COORDINATE CEILING & SUPPORT FOR PATIENT LIFTS PER VENDOR REQUIREMENTS, TYP.
- DOWNGRADE EXISTING WALLS FROM 2-HR SMOKE RATING AS INDICATED ON PLANS.
- UPGRADE EXISTING WALL RATING AS INDICATED ON PLANS.

WALL LEGEND ALL WALL TYPES NOTED BELOW AS 30 MIN., 1, 2, 3 OR 4 HR. CARRY A FIRE RESISTANCE RATING

	EXISTING NON-RATED PARTITION TO 4" ABOVE CEILING
	EXISTING NON-RATED PARTITION TO DECK
	EXISTING SMOKE PARTITION TO DECK
	EXISTING 30-MINUTE FIRE PARTITION
	EXISTING 1-HOUR FIRE BARRIER
	EXISTING 1-HOUR SMOKE BARRIER
	EXISTING 1-HOUR RATED SHAFT WALL BARRIER
	EXISTING 2-HOUR FIRE BARRIER
	EXISTING 2-HOUR SMOKE BARRIER
	EXISTING 2-HOUR RATED SHAFT WALL BARRIER
	EXISTING CAST-IN-PLACE CONC.
	EXISTING 2-HOUR CONC. FIRE BARRIER
	EXISTING 2-HOUR CONC. SMOKE BARRIER
	NON-RATED PARTITION TO 4" ABOVE CEILING
	NON-RATED PARTITION TO DECK
	SMOKE PARTITION TO DECK
	1-HOUR FIRE BARRIER
	1-HOUR SMOKE BARRIER
	1-HOUR RATED SHAFT WALL BARRIER
	2-HOUR FIRE BARRIER
	2-HOUR SMOKE BARRIER
	2-HOUR RATED SHAFT WALL BARRIER
	NON-RATED C.M.U. PARTITION TO DECK
	CAST-IN-PLACE CONC.
	2-HOUR CONC. FIRE BARRIER
	2-HOUR CONC. SMOKE BARRIER

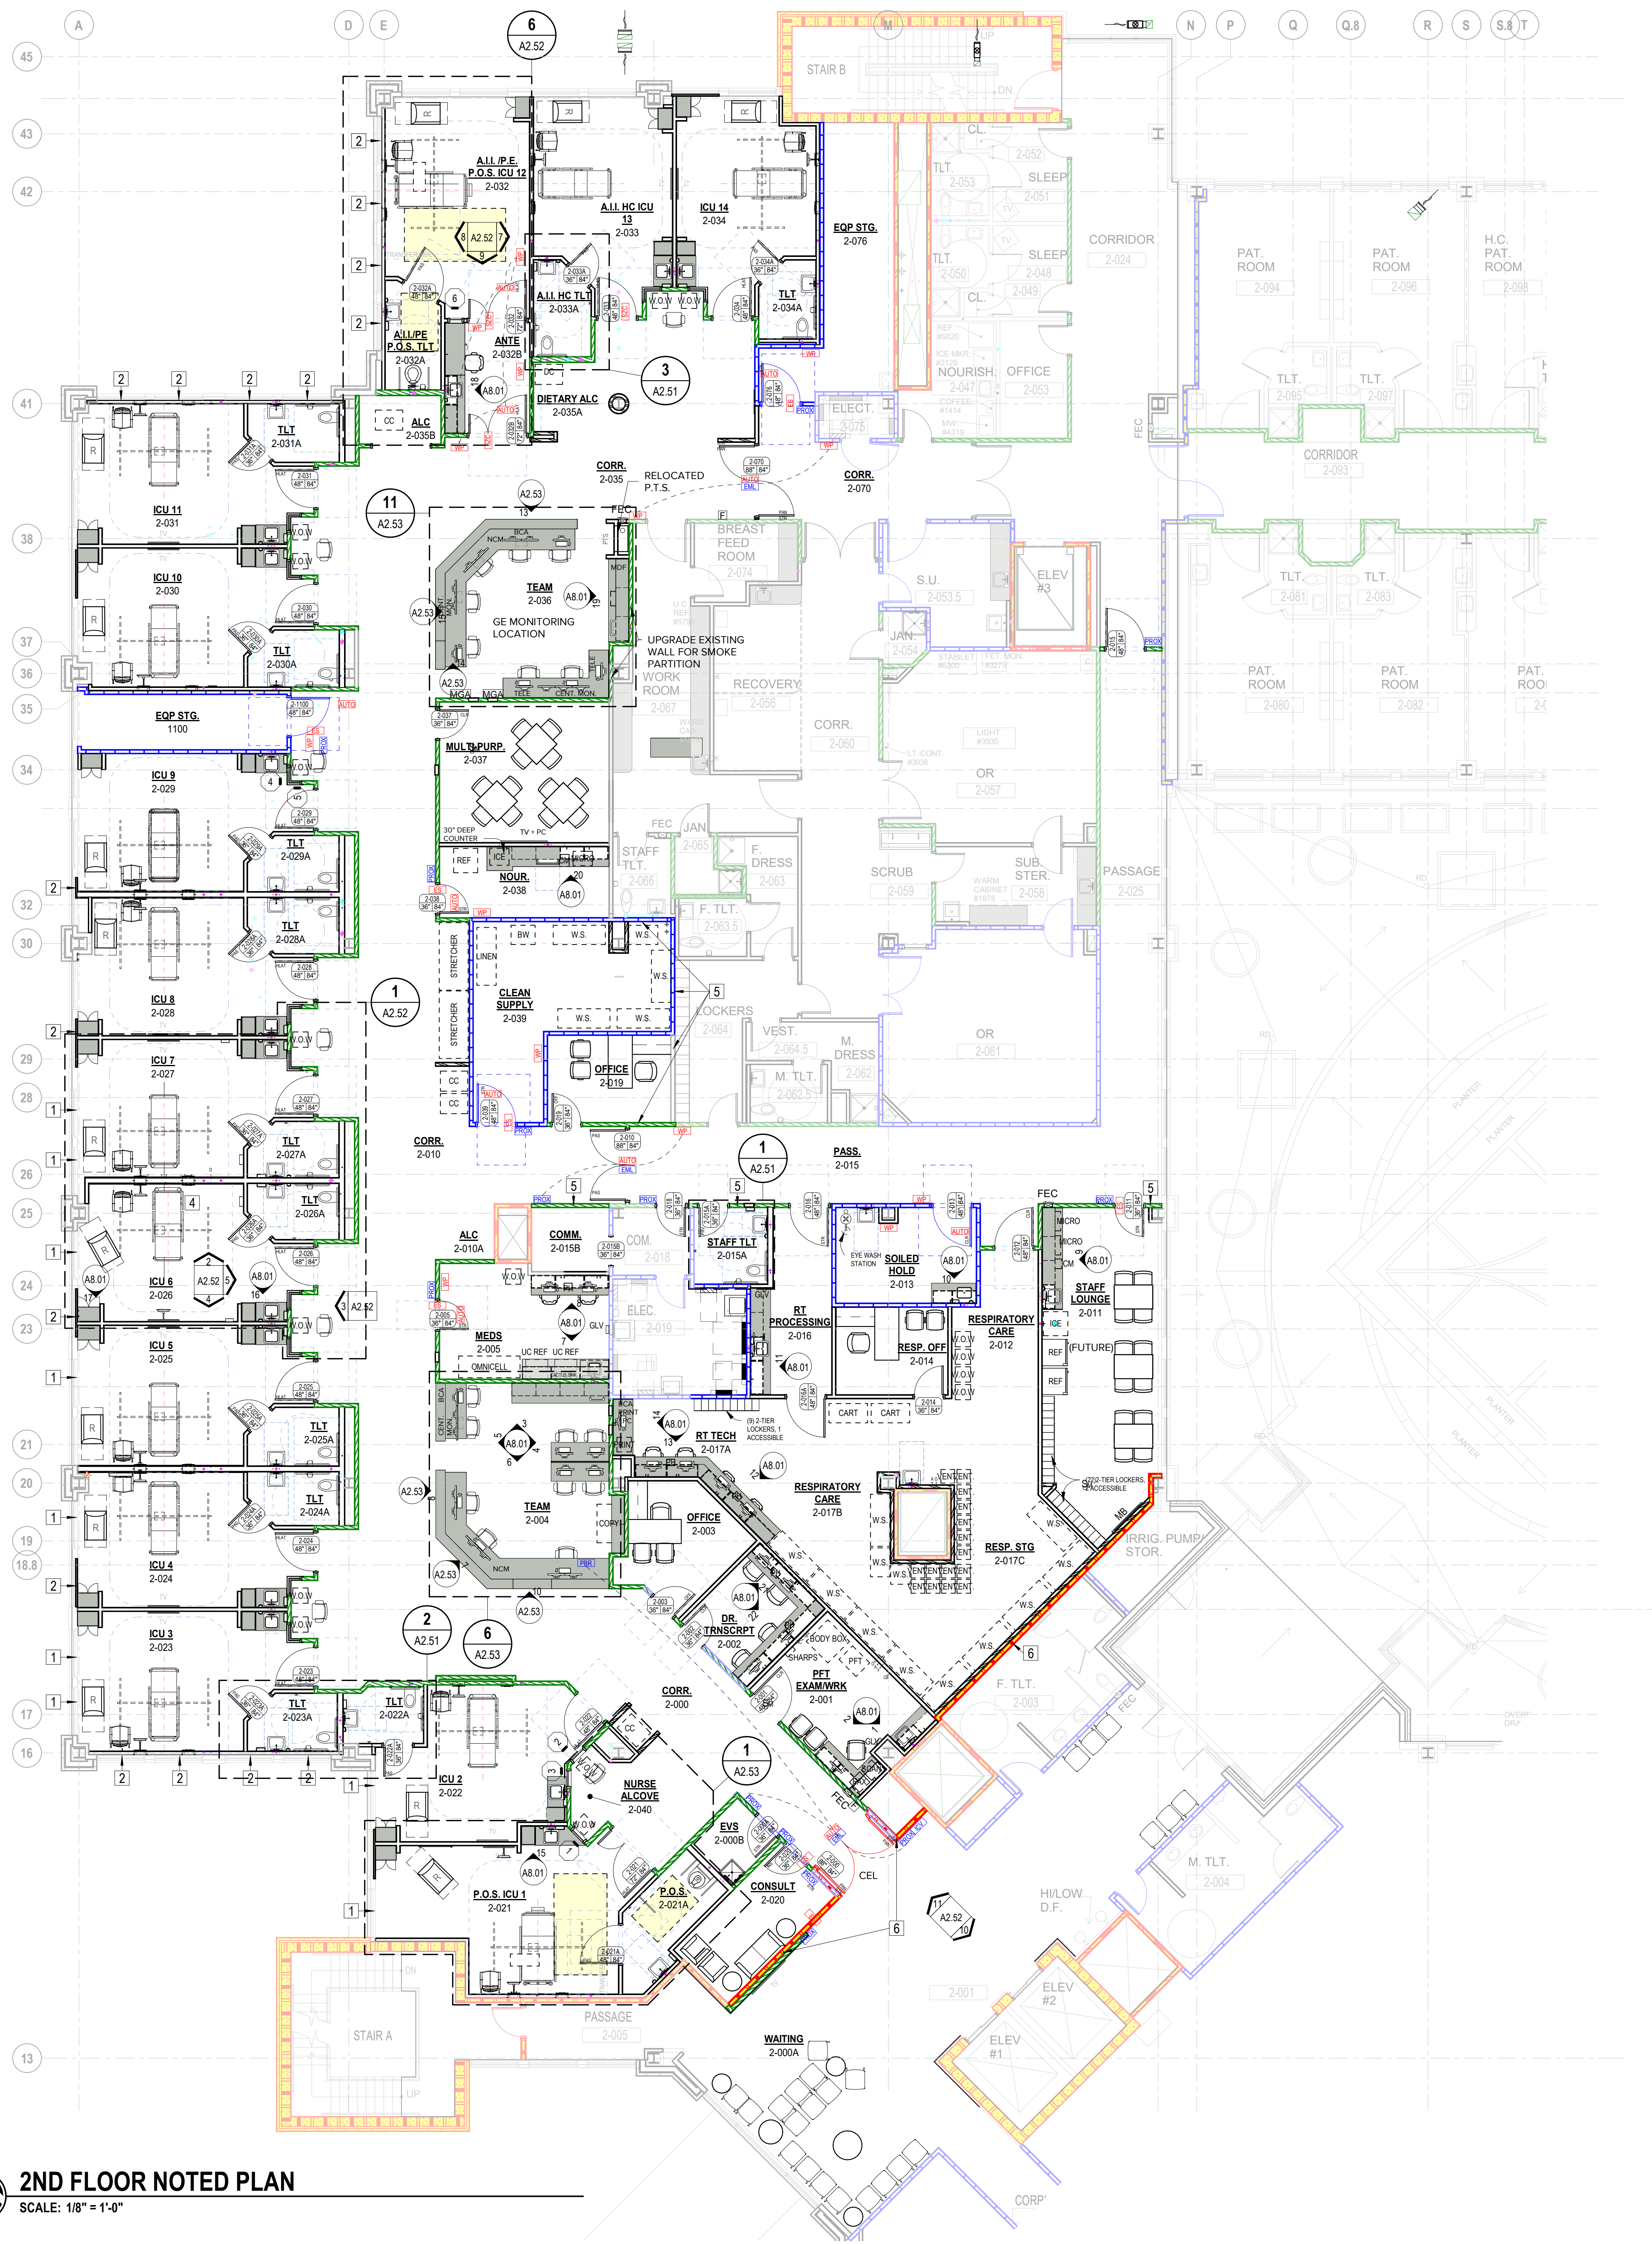

2ND FLOOR NOTED PLAN
 SCALE: 1/8" = 1'-0"

ESa
 Earl Swenson Associates, Inc.
 1033 Demonbreun Street
 Suite 800
 Nashville, Tennessee 37203
 615-329-9445

This drawing and the design shown is the property of the architect. The reproduction, copying or use of this drawing without their written consent is prohibited and any infringement will be subject to legal action.
 © Earl Swenson Associates, Inc. 2023

Seals

ICU EXPANSION
BAPTIST MEMORIAL HOSPITAL COLLIERVILLE
 1500 W Poplar Ave, Collierville, TN 38017

DOCUMENT CHANGES

Description	Date

Issue Description: CD PACKAGE
 Original Issue Date: 05.17.2024
 Project No: 23189.00
 Drawn By: [] Checked By: []
 Drawing Title