

The logo features the letters 'TN' in a white, serif font centered within a red square. Below the square is a horizontal blue bar. A large, light gray curved shape separates the logo from the text on the right.

TN

Leased Properties

Exterior Signage Specs

Logo Colors

∨ Logo Colors

Color Logo

The primary color logo should be used for all digital and color printing applications. Only the colors specified are allowed.

Spot printing in Pantone colors is the preferred printing method. Use 4-color process printing when spot printing is not an option. The CMYK breakdowns do not preclude the important step of color proofing. For accurate color matching, refer to a current Pantone specifier.



Red
Pantone 1795C
CMYK: 0/94/100/0

Navy
Pantone 288C
CMYK: 100/88/27/18

Color Palettes

Primary Palette

This is the primary color palette for all Tennessee State Government communications. Red, navy and gray should be given prominence, with the supporting colors reserved for accents.



Red
Pantone 1795C
CMYK: 0/96/82/1

Navy
Pantone 288C
CMYK: 100/79/0/37

Gray
Pantone Cool Gray9C
CMYK: 50/40/34/17

Minimum Height



The logo should be a minimum of 5/16" or taller in any logo configuration, measured from the base to the top of the TN Mark.



Clear Zone and Minimum Size

Clear Zone

The State Government and State Department Logos should always have a clear zone surrounding them—space free of any type or graphic elements—in order to maintain their integrity. Leave a clear zone equal to “X” or greater, where “X” is equal to the height of the “TN.” When possible, leave even more clear space than the minimum indicated here.

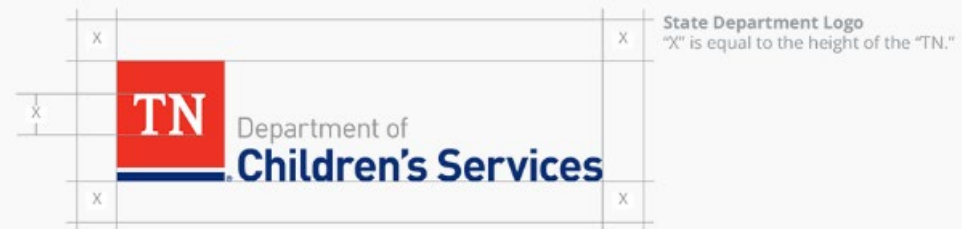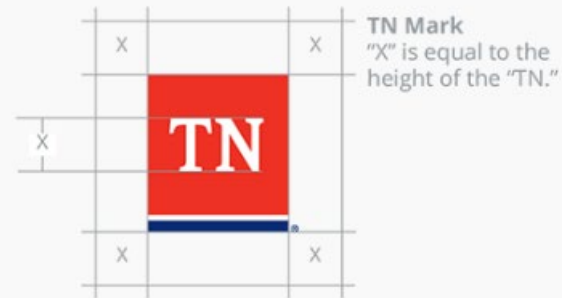

Minimum Height

The logo should be a minimum of 5/16” or taller in any logo configuration, measured from the base to the top of the TN Mark.

Wall Mounted Signs



TNSG-WPL-000-NL-SF-000H

NON-ILLUMINATED WALL PANEL

**** Note Logo Placement should be Placed to the Left Side whenever possible. See Next Pages...**



FRONT

SCALE: NOT TO SCALE



SIDE

SCALE: NOT TO SCALE

PAINT & VINYL

- P2 • MP 41 342 BRUSHED ALUMINUM
- P5 • MP 202SP WHITE SATIN FINISH
- V1 • ORACAL 751-049 KING BLUE
- V2 • ORACAL 751-326 SINGLE RED

MATERIAL

- 0.0125" ALUMINUM SHEET
- ALUMINUM FRAME

MOUNTING/INSTALLATION

- BRACKETS

FABRICATION NOTES

- 0.125" ALUMINUM SHEET FABRICATED PAINTED P2 WITH V1 VINYL APPLIED 1ST SURFACE FOR COPY
- TN PAINTED P5 WITH V1 AND V2 VINYL APPLIED 1ST SURFACE

NOMENCLATURE	A	B	C	D	E	F	G	H	I	SQ. FT.
TNSG-WPL-001-NL-SF-060W	3'-2.41" [976mm]	5'-0" [1524mm]	2'-6" [762mm]	1'-3" [381mm]	1'-4.67" [423mm]	3.42" [87mm]	-	-	-	16
TNSG-WPL-002-NL-SF-072W	3'-10.09" [976mm]	6'-0" [1829mm]	3'-0" [914mm]	1'-6" [457mm]	1'-8" [508mm]	4.11" [104mm]	-	-	-	23.05
TNSG-WPL-003-NL-SF-084W	4'-5.77" [1366mm]	7'-0" [2134mm]	3'-6" [1067mm]	1'-9" [533mm]	1'-11.33" [593mm]	4.79" [122mm]	-	-	-	31.37
TNSG-WPL-004-NL-SF-096W	5'-1.45" [1561mm]	8'-0" [2438mm]	4'-0" [1219mm]	2'-0" [610mm]	2'-2.67" [677mm]	5.47" [139mm]	-	-	-	40.97
TNSG-WPL-005-NL-SF-108W	5'-9.13" [1756mm]	9'-0" [2743mm]	4'-6" [1372mm]	2'-3" [686mm]	2'-6" [762mm]	6.16" [156mm]	-	-	-	51.85
TNSG-WPL-006-NL-SF-120W	6'-4.82" [1951mm]	10'-0" [3048mm]	5'-0" [1524mm]	2'-6" [762mm]	2'-9.33" [847mm]	6.84" [174mm]	-	-	-	64.02

Lease Property:

LOGO Placement to Left of Agency Name




Message to read:

Department of

Place Agency Name here on 2nd Line

Example:

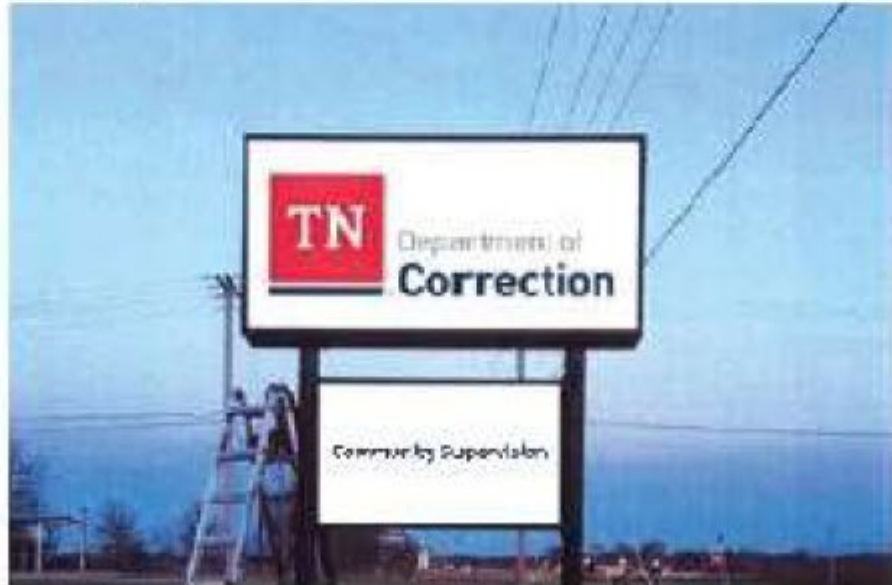

Logo Placement to the Left with Agency Name Left Justified.

See Setup for Agency Signs on Next Page

Graphic Identity Elements

Branding Identity Elements

- Use Agency Set-up Examples Shown here:
- For Agencies sharing a location, please consult with the designer for correct layout.
- **PROOFS REQUIRED for signature approval before Manufacturing signs or door vinyl.

<p>TN Mark</p> 	<p>State Government Logo</p> 																								
<p>Color Palette</p> 	<p>Typefaces</p> <p>Permian Slab Open Sans</p>																								
<p>State Department Logos</p> <table><tr><td></td><td></td><td></td><td></td></tr><tr><td></td><td></td><td></td><td></td></tr><tr><td></td><td></td><td></td><td></td></tr><tr><td></td><td></td><td></td><td></td></tr><tr><td></td><td></td><td></td><td></td></tr><tr><td></td><td></td><td></td><td></td></tr></table>																									
																									

Door Vinyl

TN

Department of
Safety &
Homeland Security

Drivers Services
Center


Hours:
Monday - Friday
8:30 am - 5:00 pm

Absolutely No Soliciting



TNSG-VN

DOOR VINYL

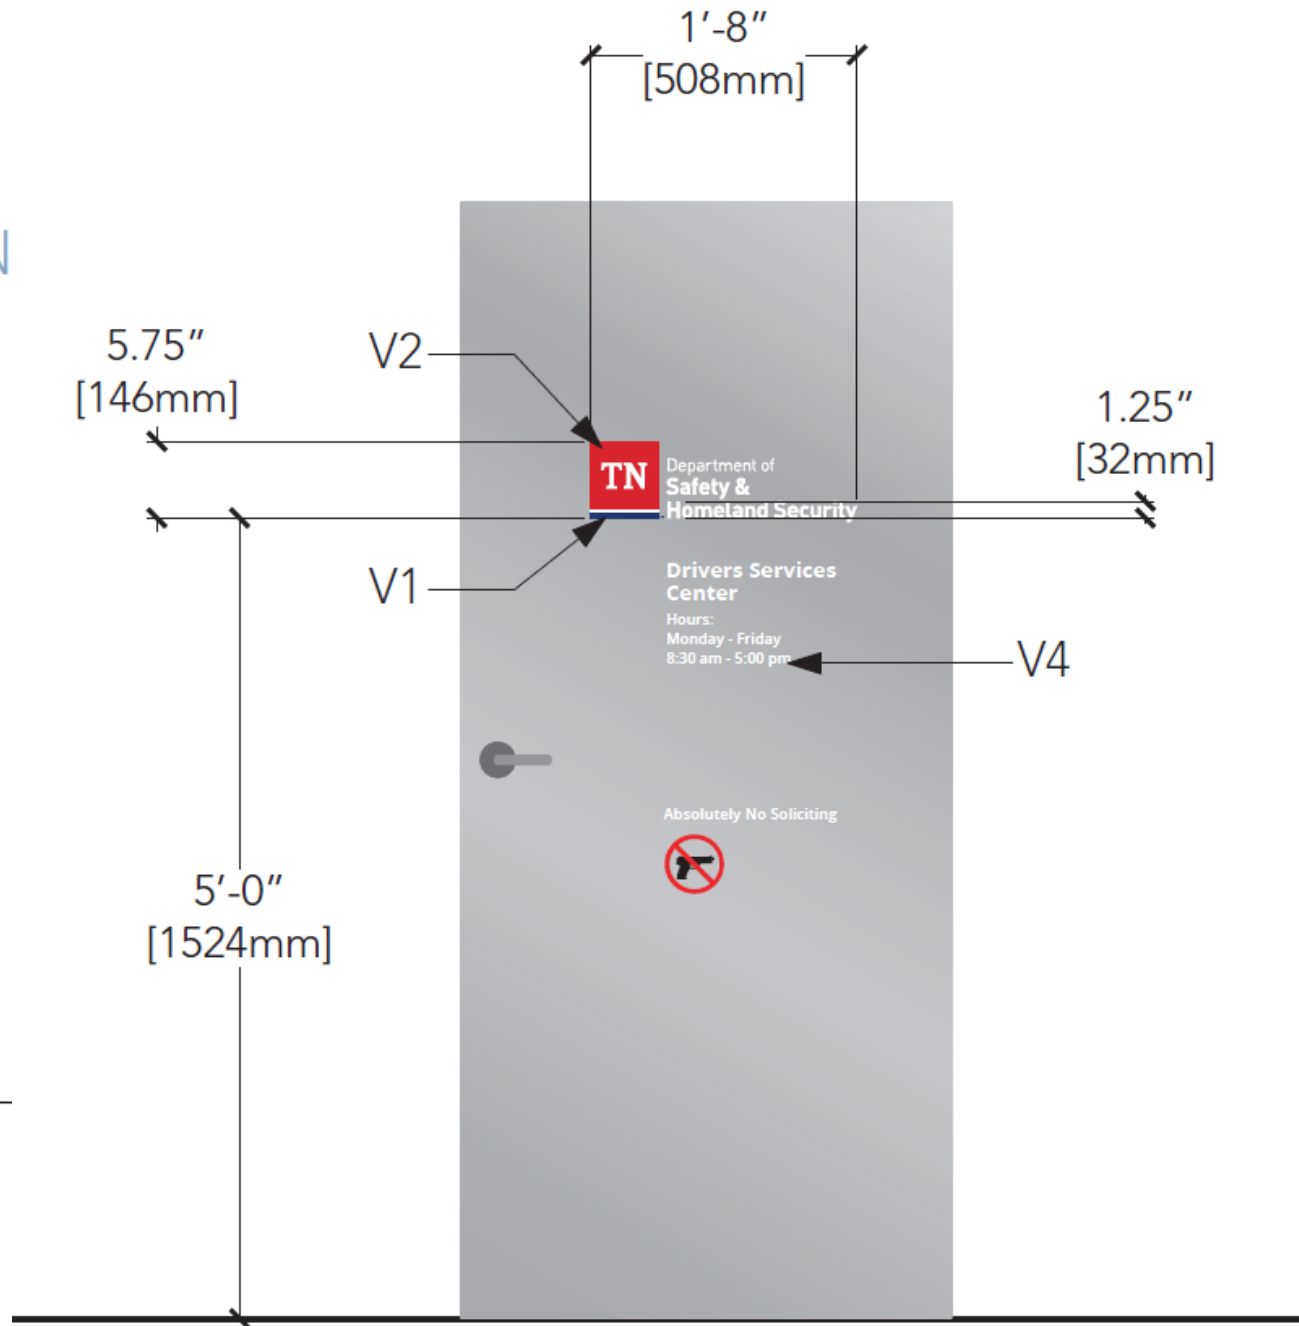

PAINT & VINYL

- V1 • ORACAL 751-049 KING BLUE
- V2 • ORACAL 751-326 SINGLE RED
- V4 • 3M 7725-10 WHITE


MOUNTING/INSTALLATION

- CLEAN SURFACE PRIOR TO INSTALLATION

FABRICATION NOTES

- VINYL APPLIED 1ST SURFACE


Directional Signs



← Visitor Parking
→ Employee Parking
by Permit Only

TNSG-PPL-000-NL-DF-000H

NON-ILLUMINATED DOUBLE FACE POST AND PANEL [DIRECTIONAL]

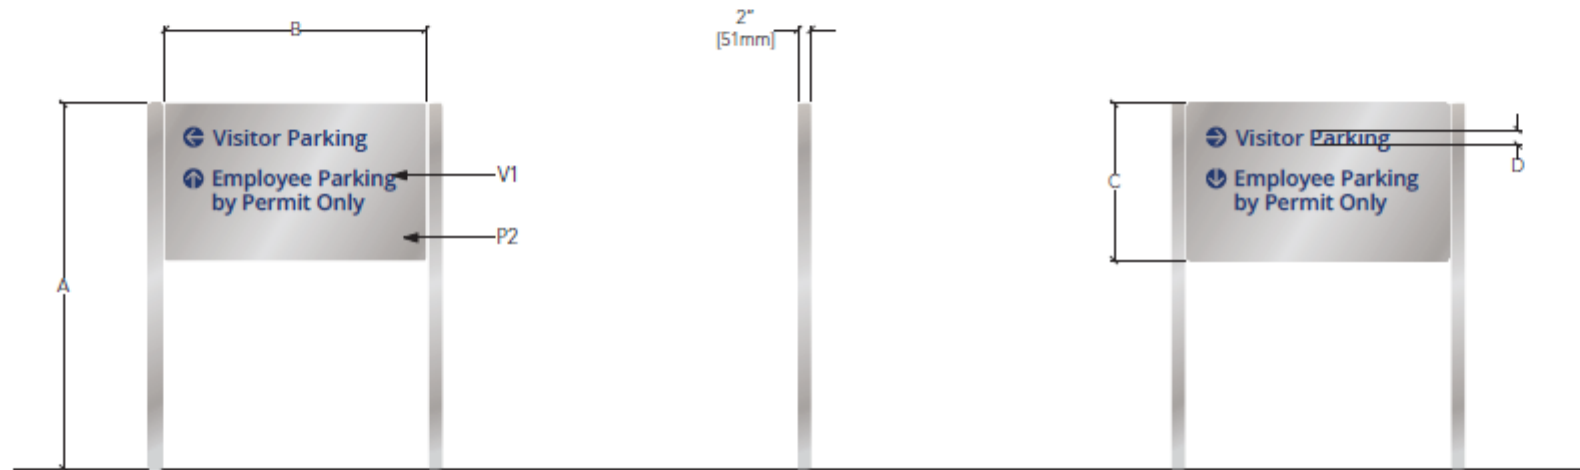

FRONT
SCALE: NOT TO SCALE

SIDE
SCALE: NOT TO SCALE

BACK
SCALE: NOT TO SCALE

PAINT & VINYL

- P2 • MP 41 342 BRUSHED ALUMINUM
- V1 • ORACAL 751-049 KING BLUE

MATERIAL

- ALUMINUM TUBE
- 0.090 ALUMINUM SHEET

MOUNTING/INSTALLATION

- DIRECT BURIAL

FABRICATION NOTES

- 0.090" ALUMINUM SHEET PAINTED P2
- ALUMINUM TUBES PAINTED P2
- V1 VINYL APPLIED 1ST SURFACE FOR COPY

***POST AND PANELS DO NOT SCALE PROPORTIONALLY WHEN SIZED UP.**

NOMENCLATURE	A	B	C	D	E	F	G	H	I	SQ. FT.
TNSG-PPL-003-NL-DF-028H*	2'-4" [711mm]	1'-8" [508mm]	1'-0" [305mm]	1.2" [30mm]	-	-	-	-	-	3.89
TNSG-PPL-004-NL-DF-042H*	3'-6" [1067mm]	2'-6" [762mm]	1'-6" [457mm]	1.8" [46mm]	-	-	-	-	-	8.75
TNSG-PPL-005-NL-DF-056H*	4'-8" [1422mm]	3'-4" [1016mm]	2'-0" [610mm]	2.4" [61mm]	-	-	-	-	-	15.56

POST AND PANEL

General
Services
Parking
Only



TNSG-PPL-006-NL-SF-072H

NON-ILLUMINATED SINGLE FACE POST AND PANEL

PAINT & VINYL

- P5 • MP 202SP WHITE SATIN FINISH
- V1 • ORACAL 751-049 KING BLUE

MATERIAL

- 0.090" ALUMINUM SHEET
- ALUMINUM U-CHANNEL

MOUNTING/INSTALLATION


- DIRECT BURIAL

FABRICATION NOTES

- 0.090" ALUMINUM SHEET PAINTED P5 WITH V1 VINYL APPLIED 1ST SURFACE FOR COPY

SQUARE FOOTAGE

- 1.5

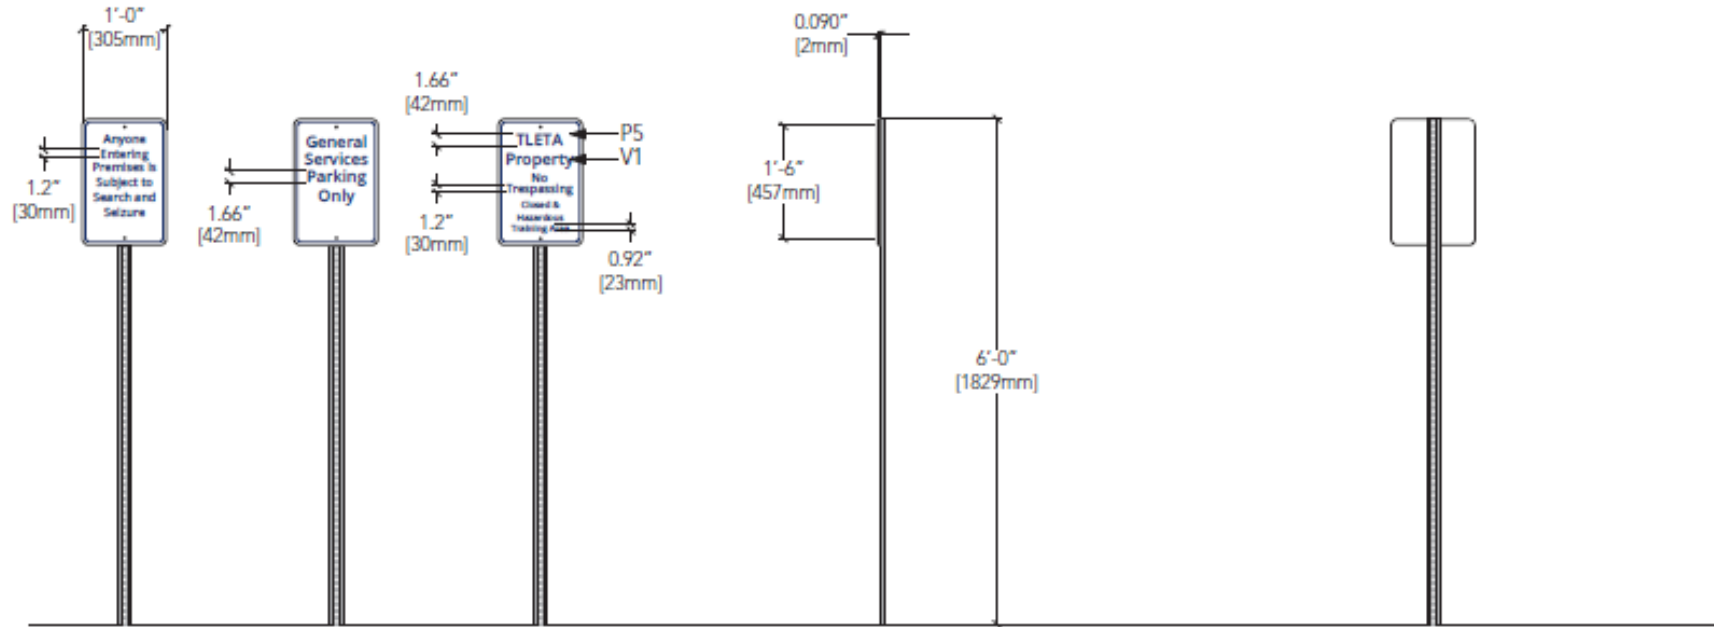

FRONT

SCALE: NOT TO SCALE

SIDE

SCALE: NOT TO SCALE

BACK

SCALE: NOT TO SCALE