


-ELEVATION-


THIS BRIDGE IS A CONC. ARCH THAT HAS BEEN WIDENED 9'-6" ON THE RT. SIDE & 3'-1" ON THE LEFT.

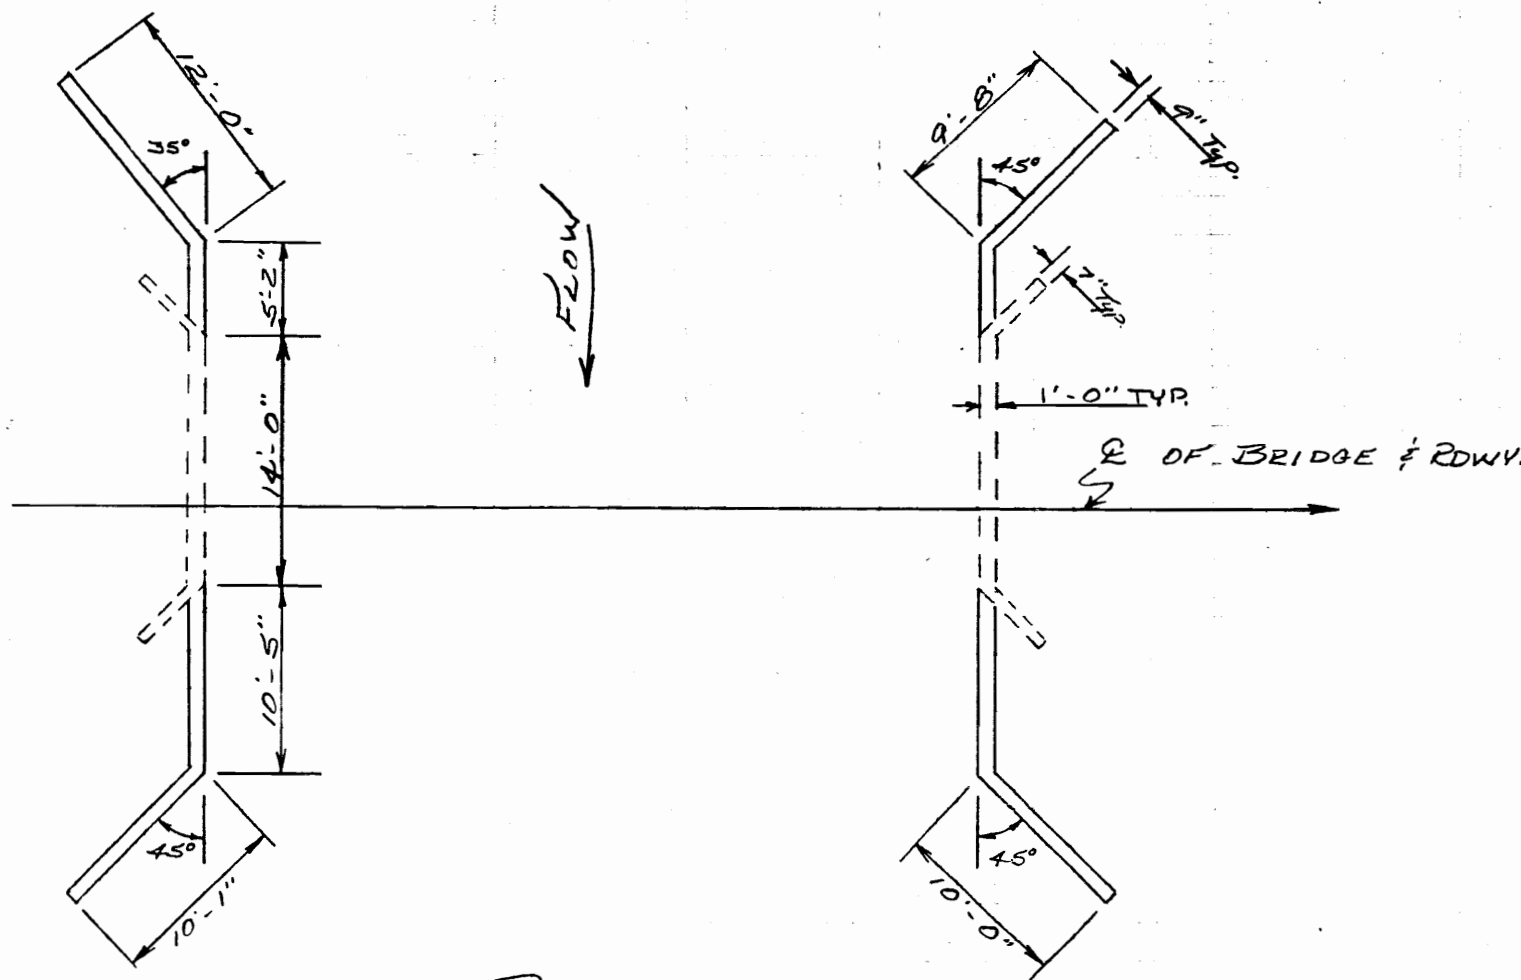


-PLAN-

SCALE 9/32" = 1'


STATE OF TENNESSEE DEPARTMENT OF TRANSPORTATION DIVISION OF STRUCTURES	
PLAN & ELEV. CONC. ARCH (WIDENED)	
BRIDGE NO. 60-346-338 CROSSING: BRANCH	
COUNTY: MAURY	
DRAWN: J.H.W.	REVISION
DATE: _____	DATE: 1-4-83

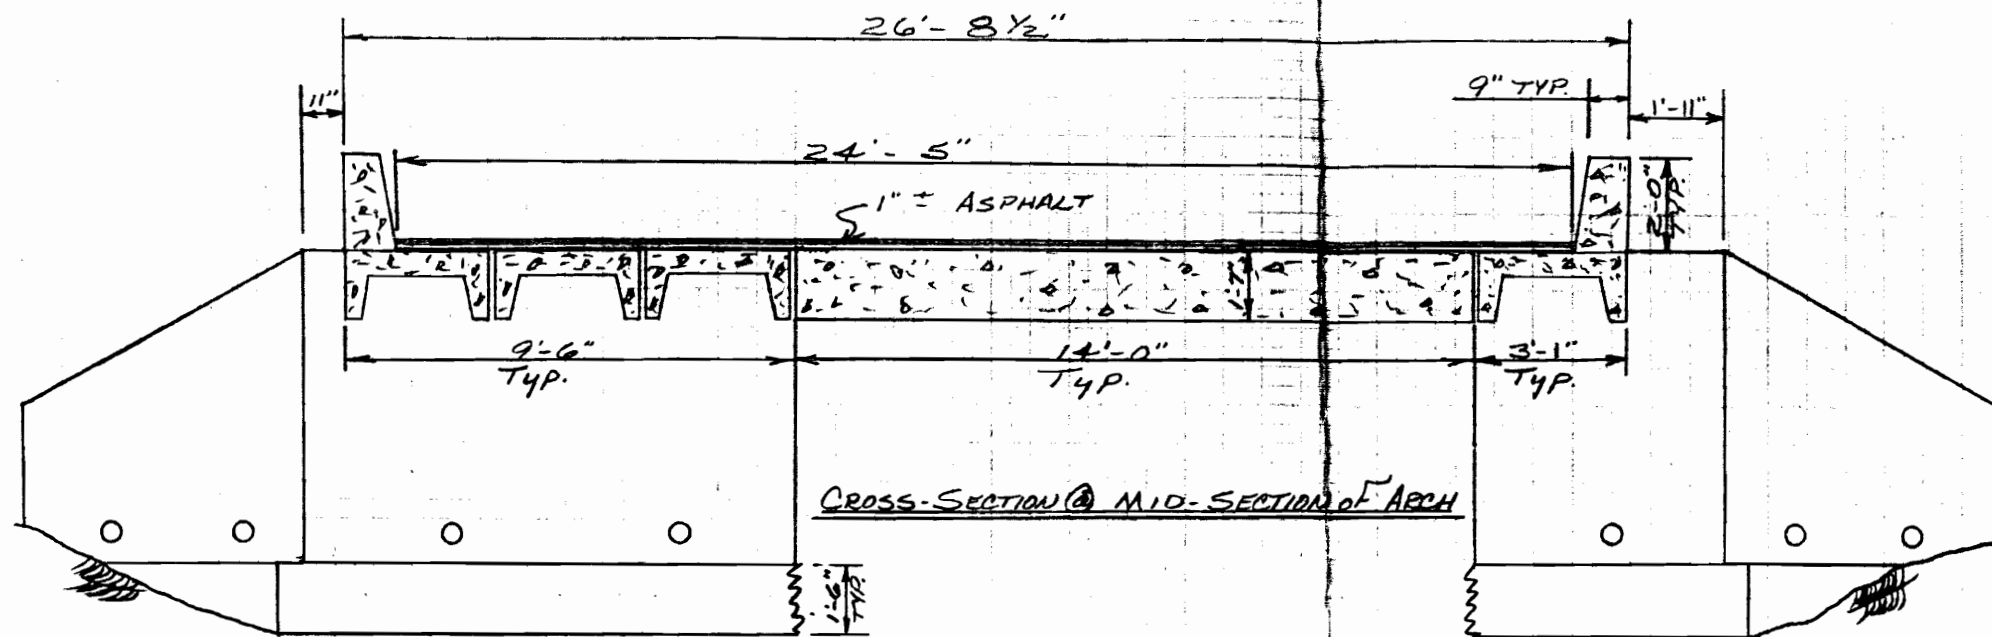

LOOKING BACK @ ABUTMENT No. 1

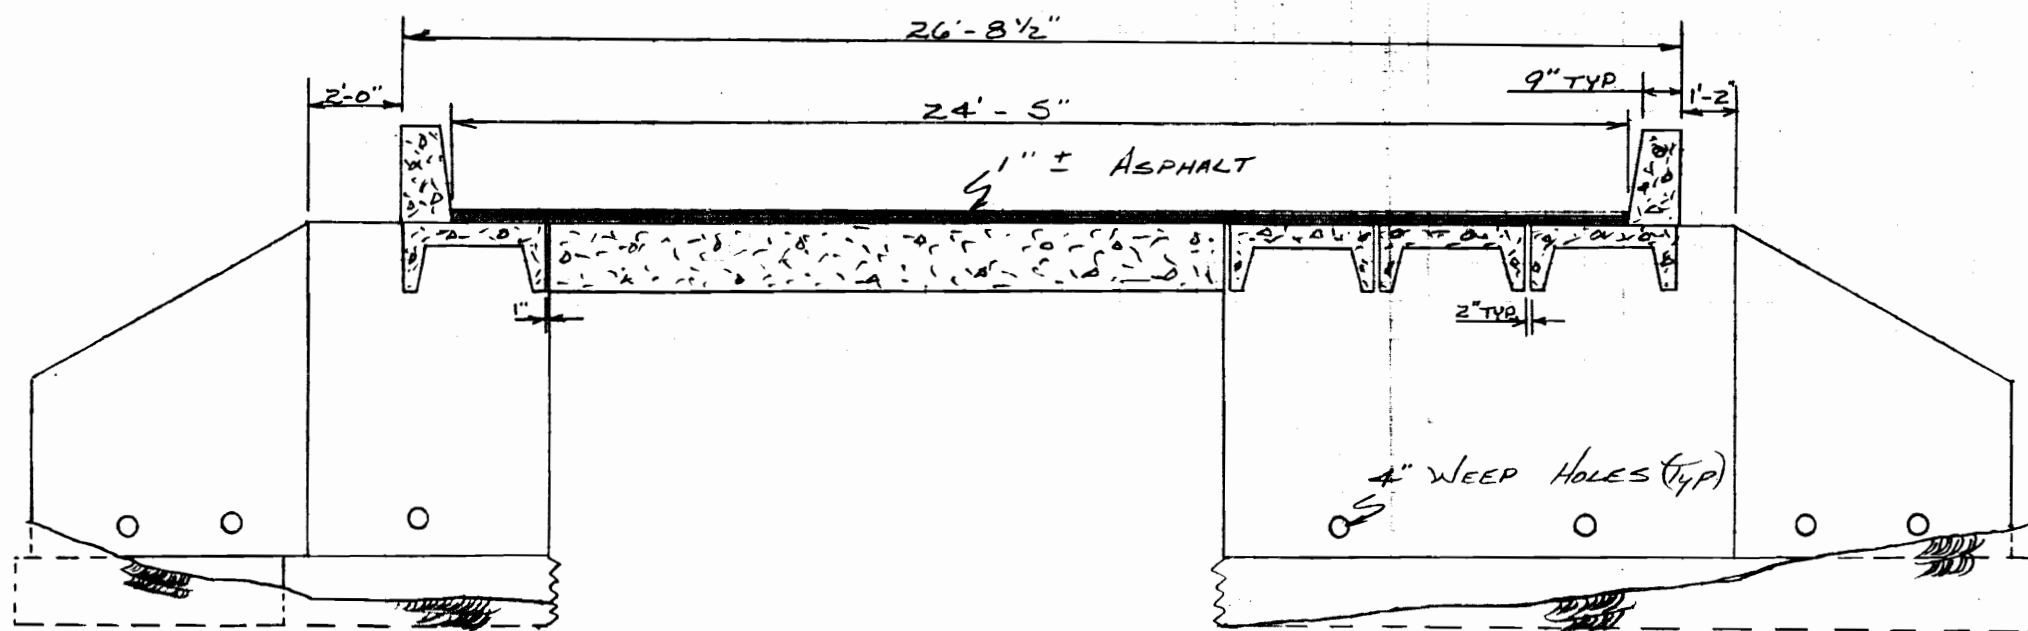

LOOKING FORWARD @ ABUTMENT No. 2

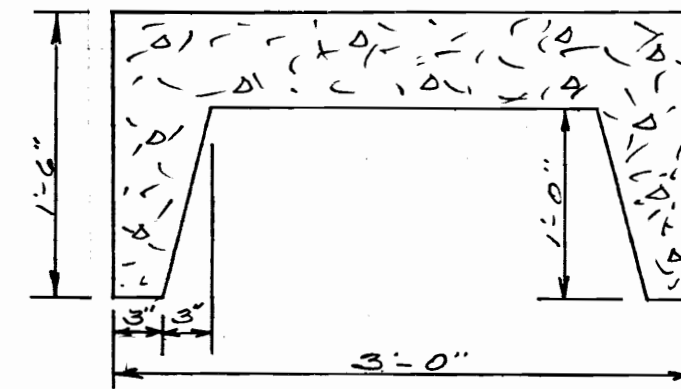

PRECAST CONC. PANEL

STATE OF TENNESSEE  
DEPARTMENT OF TRANSPORTATION  
DIVISION OF STRUCTURES

CROSS-SECTION & ELEV.  
CONC. ARCH. (WIDENED)

BRIDGE NO. 60-346-338  
CROSSING: BRANCH

COUNTY: MAURY

DRAWN J.H.W.  
DATE \_\_\_\_\_

REVISION  
DATE 1-5-83