

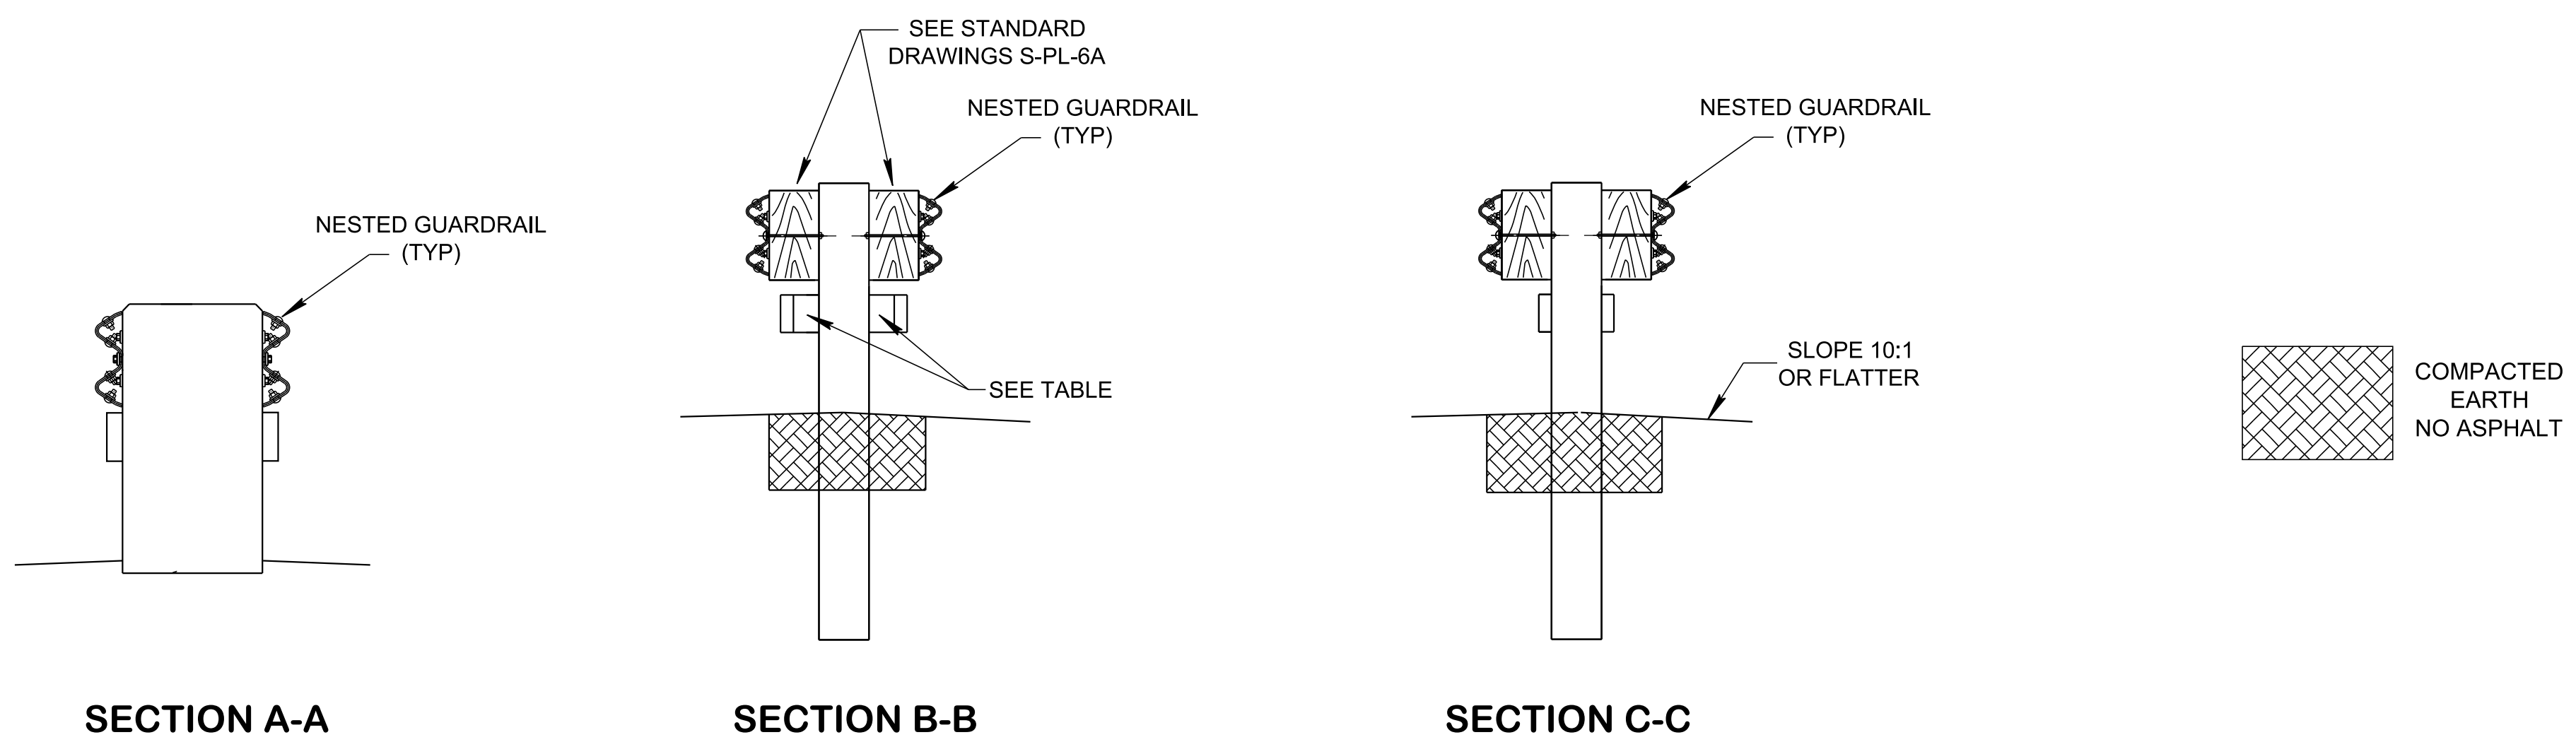


10/4/2019 11:48:07 AM
 P:\StandDraw\DESIGN STANDARDS Drawings Library\Standard Roadway Drawings - CURRENT\In Progress\150.00 Safety Design and Fences IP\150.09 Guardrail Maintenance IP\SGRC3M-20190628.d

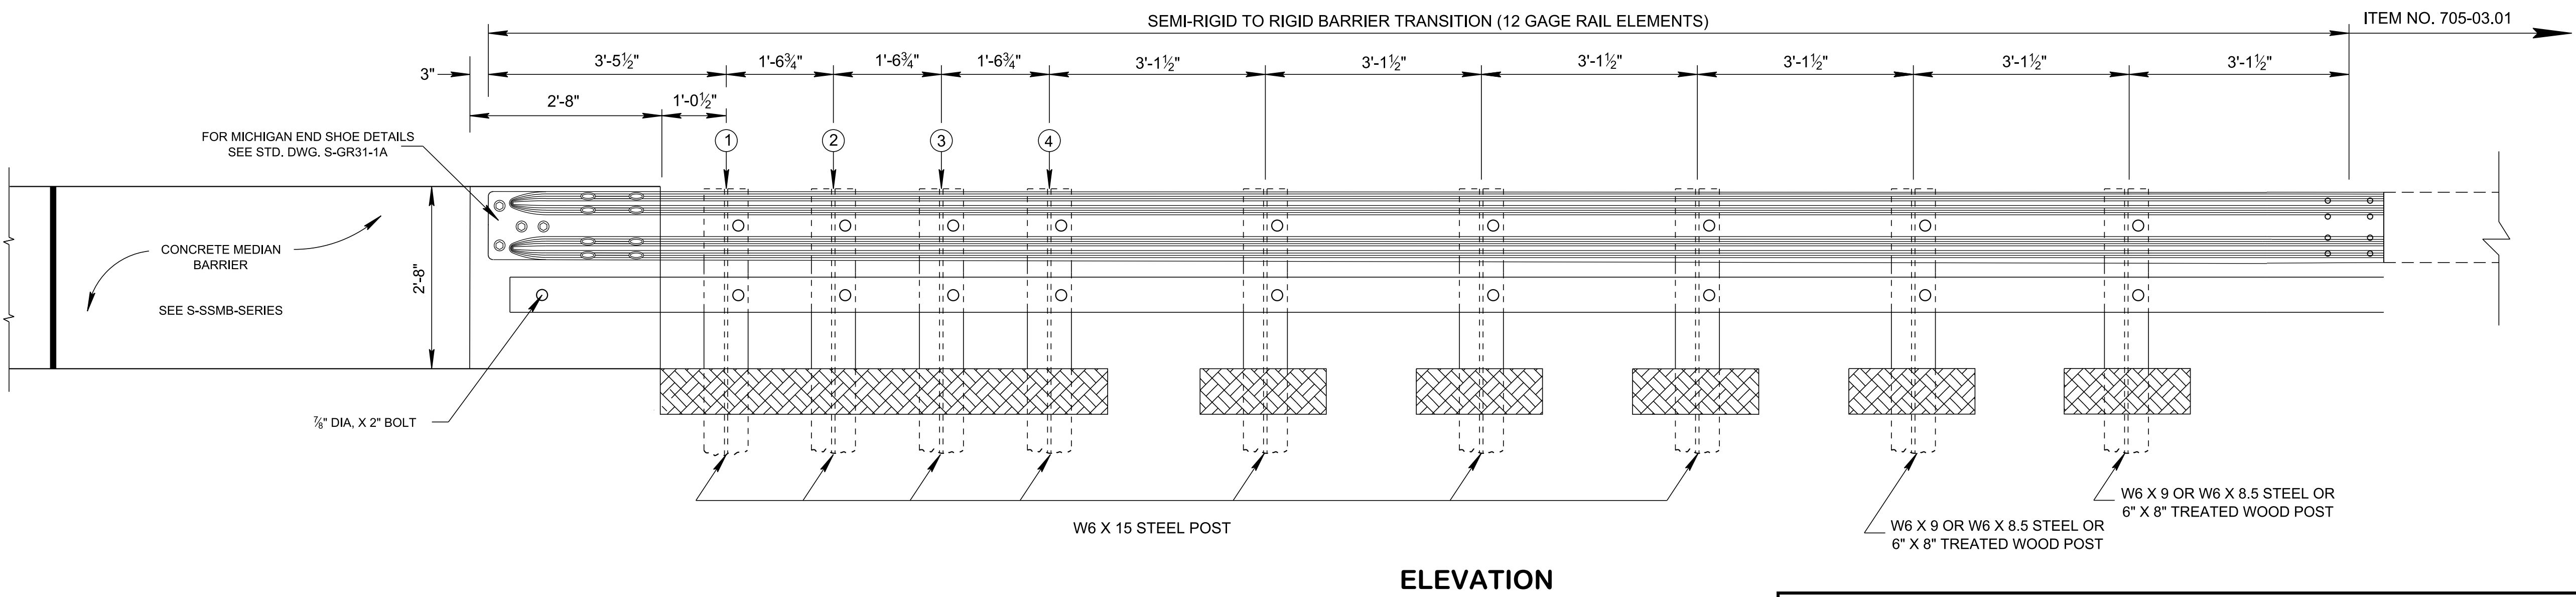

GUARDRAIL RUB-RAIL BLOCK-OUT THICKNESS TABLE	
POST	THICKNESS
1	0.556'
2	0.446'
3	0.338'
4	0.230'

TREATED TIMBER 14½" X 4" BLOCK-OUT

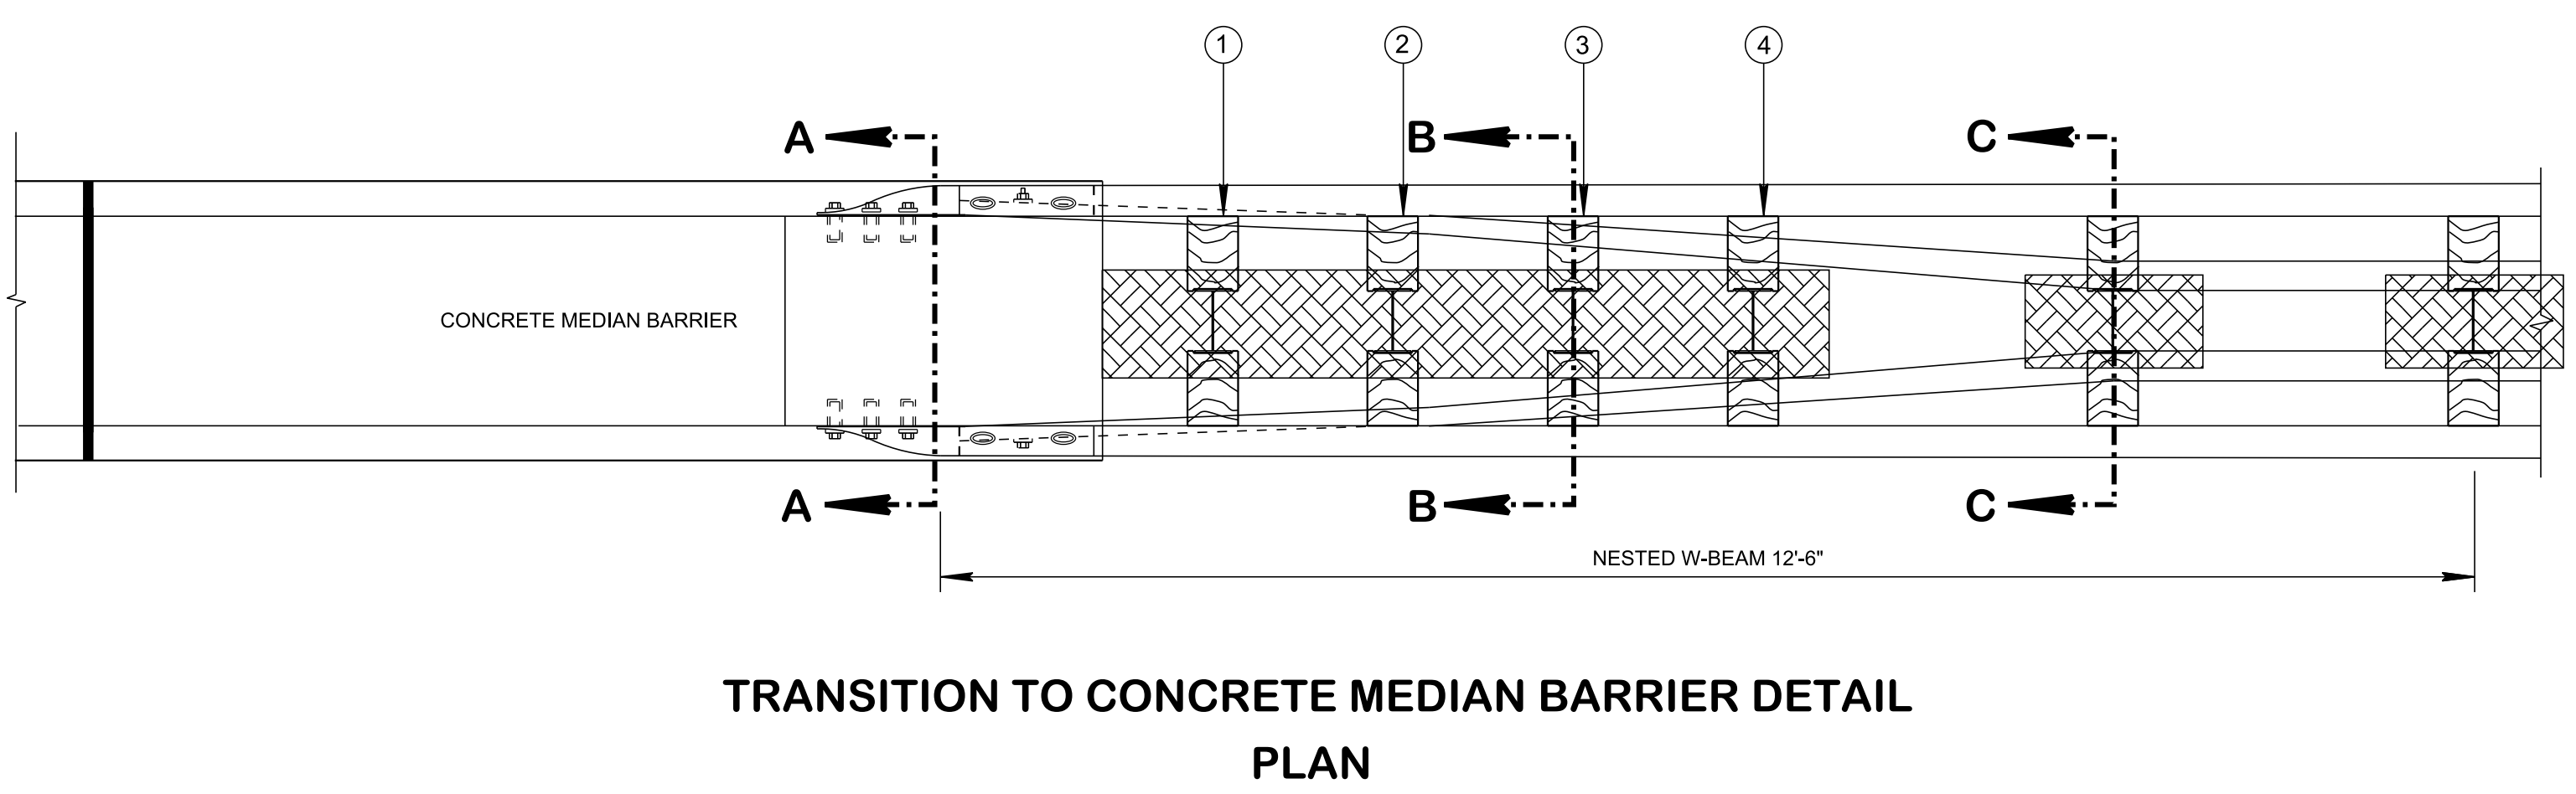

**THIS DRAWING IS TO BE USED FOR MAINTENANCE PROJECTS ONLY.
 THIS DRAWING IS NOT INTENDED TO BE USED FOR NEW CONSTRUCTION
 OR RE CONSTRUCTION PROJECTS.**

- GENERAL NOTES**
- (A) TO BE USED AT ALL TRANSITIONS FROM CONCRETE MEDIAN BARRIER TO MEDIAN DIVIDER GUARDRAIL.
 - (B) SEE S-SSMB-6 FOR CONNECTION DETAILS TO MEDIAN BARRIER.
 - (C) SEE S-GR31-SERIES FOR ALL OTHER DETAILS AND MATERIAL PROPERTIES NOT SHOWN.
 - (D) THE GUARDRAIL INSTALLATION SHOWN ON THIS STANDARD DRAWING HAS BEEN EVALUATED PER NCHRP 350 TL-2.

STATE OF TENNESSEE
 STANDARD DRAWING
 DEPARTMENT OF TRANSPORTATION

**MEDIAN DIVIDER
 GUARDRAIL
 TRANSITION
 TO CONCRETE
 MEDIAN BARRIER**

06-28-2019 S-GRC-3M

NOT TO SCALE