



TYPICAL HOV LANE SIGN LAYOUT

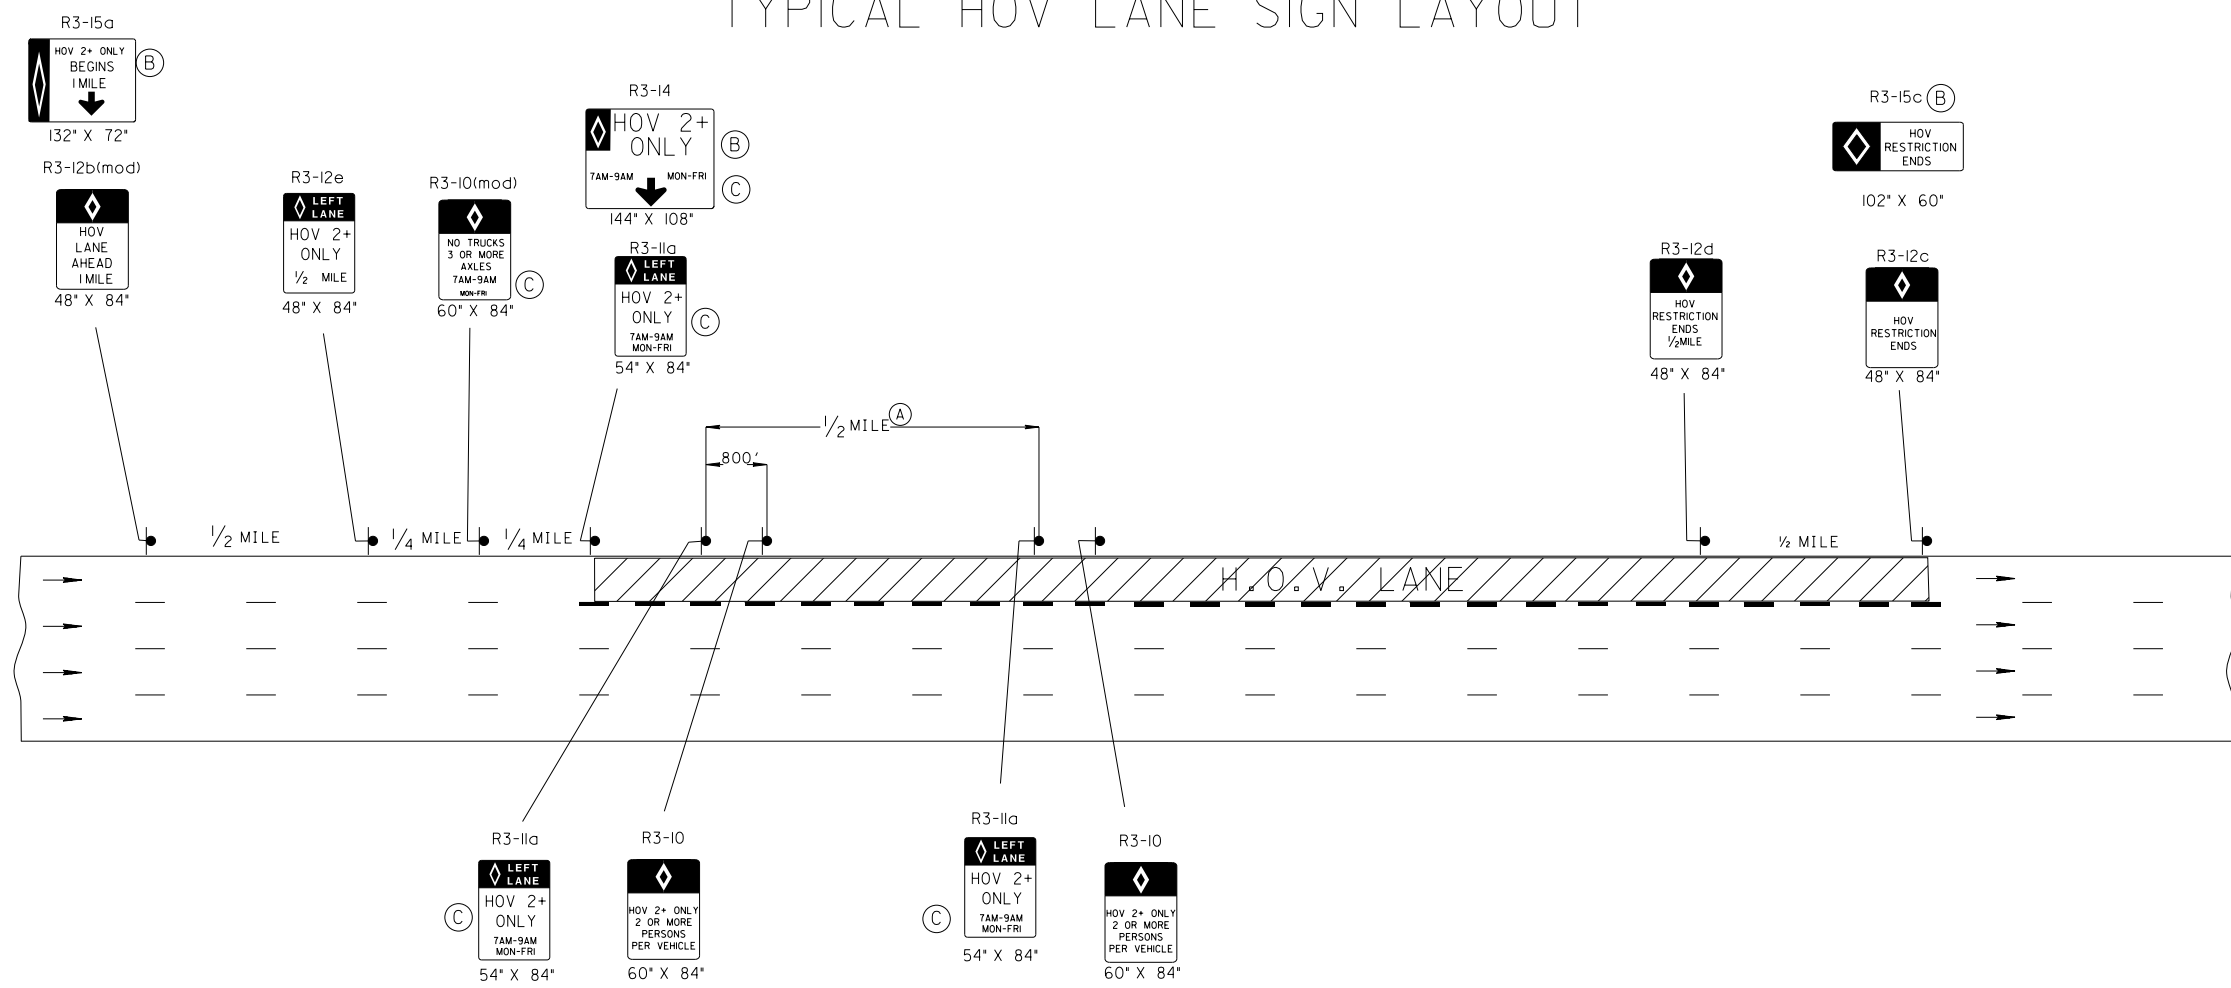

TYPICAL ENTRANCE RAMP APPLICATION

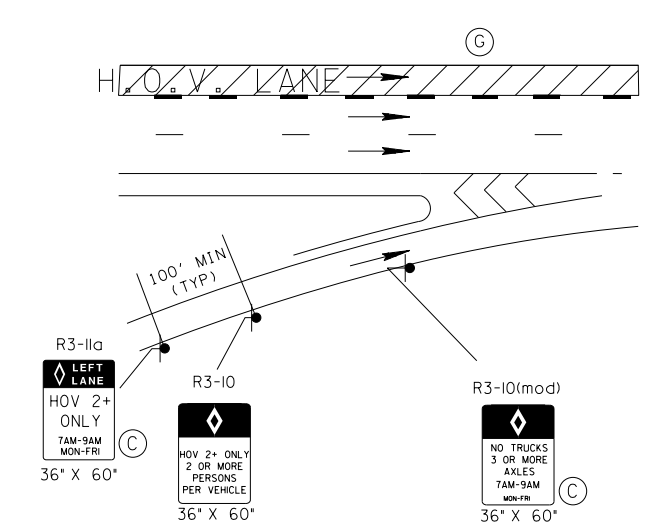

GENERAL NOTES

- (A) SIGNS R3-11a AND R3-10 TO BE INSTALLED IN SEQUENCE EVERY HALF MILE
- (B) ALTERNATE OVERHEAD SIGNS MAY BE USED IF OVERHEAD SIGN STRUCTURE IS AVAILABLE
- (C) SPECIFIC TIME RESTRICTIONS TO BE DETERMINED BY THE STATE TRAFFIC ENGINEER
- (D) SEE T-M-5 FOR HOV LANE PAVEMENT MARKINGS
- (E) SEE T-S-21 FOR SIGN MOUNTING TO BARRIER WALL DETAILS
- (F) SEE T-S-10 FOR SIGN STIFFENER REQUIREMENTS FOR LARGE SIGNS
- (G) TO BE USED ON ALL ENTRANCE RAMP INSIDE THE HOV RESTRICTED AREA.
- (H) WHERE THE MEDIAN IS INSUFFICIENT, USE TYPICAL HOV SIGN LAYOUT.

MINOR REVISION -- FHWA APPROVAL NOT REQUIRED.

STATE OF TENNESSEE
DEPARTMENT OF TRANSPORTATION

SIGN LAYOUT
FOR
HOV LANES