

PLAN REVIEW DATA

WALL SYMBOLS

1 HR. FIRE BARRIER TO DECK OR 1 HR. SMOKE BARRIER TO DECK... 2 HR. FIRE BARRIER TO DECK OR 2 HR. SMOKE BARRIER TO DECK... 2 HR. 'SHAFTWALL' BARRIER TO DECK... 2 HR. FIRE RATED C.M.U. BARRIER TO DECK... 2 HR. 'SHAFTWALL' BARRIER TO DECK... NON-RATED PARTITION TO DECK... SMOKE PARTITION TO DECK... NON-RATED PARTITION TO 4" ABOVE CEILING... CONCRETE WALL

CODE ANALYSIS

GOVERNING STATE AND LOCAL CODES
THE STATE OF TENNESSEE WILL REVIEW THIS PROJECT UNDER THE FOLLOWING CODES:
INTERNATIONAL BUILDING CODE - 2021 EDITION
INTERNATIONAL MECHANICAL CODE - 2021 EDITION
INTERNATIONAL PLUMBING CODE - 2021 EDITION
INTERNATIONAL FUEL & GAS CODE - 2021 EDITION
NATIONAL ELECTRIC CODE - 2017 EDITION
NFPA 101 LIFE SAFETY CODE - 2021 EDITION
NFPA 1 FIRE CODE - 2021 EDITION
RULKS OF TENNESSEE HEALTH FACILITIES COMMISSION, BOARD FOR LICENSING HEALTHCARE FACILITIES CHAPTER 0720-14 - STANDARDS FOR HOSPITALS
2010 AMERICANS WITH DISABILITIES ACT (ADA) WITH 2002 AMENDMENTS
2018 EDITION OF THE GUIDELINES FOR DESIGN AND CONSTRUCTION OF HOSPITALS, AS PUBLISHED BY THE FACILITY GUIDELINES INSTITUTE (FGI)
THE MINIMUM REQUIREMENTS OF CONSTRUCTION AND EQUIPMENT FOR HOSPITAL AND MEDICAL FACILITIES AS PUBLISHED BY U.S. DEPARTMENT OF HEALTH, EDUCATION AND WELFARE WILL BE USED AS A GUIDELINE.
THE CITY OF COLLIERVILLE WILL REVIEW THIS PROJECT UNDER THE FOLLOWING CODES:
INTERNATIONAL BUILDING CODE w/Local Amendments - 2018 EDITION
INTERNATIONAL PLUMBING CODE w/Local Amendments - 2018 EDITION
INTERNATIONAL MECHANICAL CODE w/Local Amendments - 2018 EDITION
INTERNATIONAL FUEL GAS CODE w/Local Amendments - 2018 EDITION
NATIONAL ELECTRICAL CODE - w/Local Amendments - 2017 EDITION
INTERNATIONAL EXISTING BUILDING CODE - w/Local Amendments - 2017 EDITION
INTERNATIONAL ENERGY CONSERVATION CODE - w/Local Amendments - 2018 EDITION
INTERNATIONAL FIRE CODE w/Local Amendments - 2018 EDITION
THIS PROJECT IS LOCATED IN SEISMIC DESIGN CATEGORY D.
BUILDING CLASSIFICATION
OCCUPANCY TYPE: HOSPITAL USE:
A. GROUP I - INSTITUTIONAL UNRESTRAINED (IBC 308)
B. HEALTHCARE - HOSPITAL (LSC, CH, 18 & 19)
DINING, COMMONS, EDUCATION & REHAB:
A. GROUP A - SMALL ASSEMBLY (IBC 303)
B. ASSEMBLY - CLASS C (LSC, CH, 12 & 13)
BUSINESS AND PHYSICIANS' OFFICES
A. GROUP B - BUSINESS (IBC 304)
B. BUSINESS (LSC, CH, 38 & 39)
CONSTRUCTION TYPE:
A. TYPE IB - FIRE RESISTIVE (IBC 602)
B. TYPE II - (222) NFPA 220
FIRE PROTECTION
STEEL FRAME STRUCTURE (Existing)
COLUMNS SUPPORTING OTHER FLOORS: 3-HOUR UL X701
COLUMNS SUPPORTING ROOF ONLY: 2-HOUR UL X701
FLOORS: 2-HOUR UL D916, RESTRAINED ASSEMBLY
ROOF: 1-HOUR UL P921, RESTRAINED ASSEMBLY
APPLIED FIREPROOFING THICKNESS CALCULATIONS, FOR MATERIAL APPLIED TO STRUCTURAL STEEL FRAMING, SHALL BE BASED ON UNRESTRAINED BEAM RATINGS.
FIRE SUPPRESSION SYSTEM FULLY SPRINKLERED: YES
SQUARE FOOTAGE
SECOND FLOOR RENOVATION : APPROX. 16,000 SQ. FT.


INDEX

GENERAL SHEET # DRAWING TITLE ORIGINAL ISSUE DATE CURRENT REVISION CURRENT REVISION DATE
LIFE SAFETY SHEET # DRAWING TITLE ORIGINAL ISSUE DATE CURRENT REVISION CURRENT REVISION DATE
ARCHITECTURAL SHEET # DRAWING TITLE ORIGINAL ISSUE DATE CURRENT REVISION CURRENT REVISION DATE
INTERIORS SHEET # DRAWING TITLE ORIGINAL ISSUE DATE CURRENT REVISION CURRENT REVISION DATE
MECHANICAL SHEET # DRAWING TITLE ORIGINAL ISSUE DATE CURRENT REVISION CURRENT REVISION DATE
PLUMBING SHEET # DRAWING TITLE ORIGINAL ISSUE DATE CURRENT REVISION CURRENT REVISION DATE
FIRE PROTECTION SHEET # DRAWING TITLE ORIGINAL ISSUE DATE CURRENT REVISION CURRENT REVISION DATE
ELECTRICAL SHEET # DRAWING TITLE ORIGINAL ISSUE DATE CURRENT REVISION CURRENT REVISION DATE
TELECOMMUNICATIONS SHEET # DRAWING TITLE ORIGINAL ISSUE DATE CURRENT REVISION CURRENT REVISION DATE
ACCESSIBILITY - FOR REFERENCE ONLY SHEET # DRAWING TITLE ORIGINAL ISSUE DATE CURRENT REVISION CURRENT REVISION DATE

OMITTED SHEETS
THE FOLLOWING SHEETS HAVE BEEN OMITTED FROM THE DOCUMENTS

ESa Earl Swenson Associates, Inc.
1033 Demonbreun Street
Suite 800
Nashville, Tennessee 37203
615-929-9445

This drawing and the design shown is the property of the architect. The reproduction, copying or use of this drawing without their written consent is prohibited and any infringement will be subject to legal action.
© Earl Swenson Associates, Inc. 2023
Seals

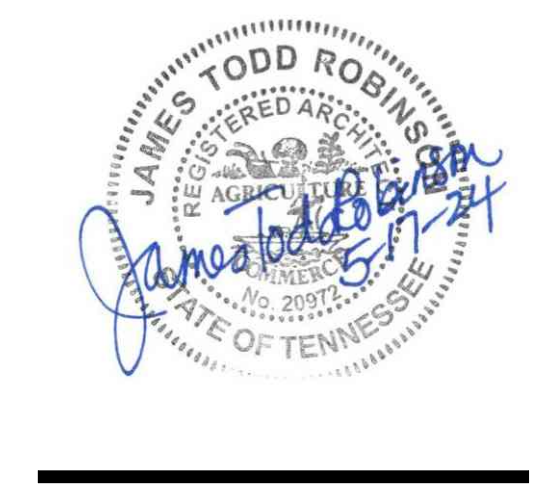

ICU EXPANSION
BAPTIST MEMORIAL HOSPITAL COLLIERVILLE
1500 W Poplar Ave, Collierville, TN 38017

DOCUMENT CHANGES
Table with 2 columns: Description, Date

Table with 2 columns: Issue Description, CD PACKAGE
Original Issue Date 05.17.2024
Project No 23189.00
Drawn By SAJ Checked By BA

PLAN REVIEW DATA / INDEX

Sheet Number
G1.01