


CITY OF HARROGATE SEWER LINE TELEVISION MANHOLE DIMENSIONAL PLAN

Index to Drawings			
SHEET No.	SHEET TITLE	ISSUE DATE	REVISION DATE
C-0	COVER SHEET	05/20/2024	
C-1.0	OVERALL PROJECT SITE	05/20/2024	
C-1.1	CITY OF HARROGATE SANITARY SEWER WEST	05/20/2024	
C-1.2	CITY OF HARROGATE SANITARY SEWER CENTER	05/20/2024	
C-1.3	CITY OF HARROGATE SANITARY SEWER EAST	05/20/2024	
C-1.4	CITY OF HARROGATE SANITARY SEWER EAST	05/20/2024	
C-2.0	SANITARY SEWER TABLES	05/20/2024	

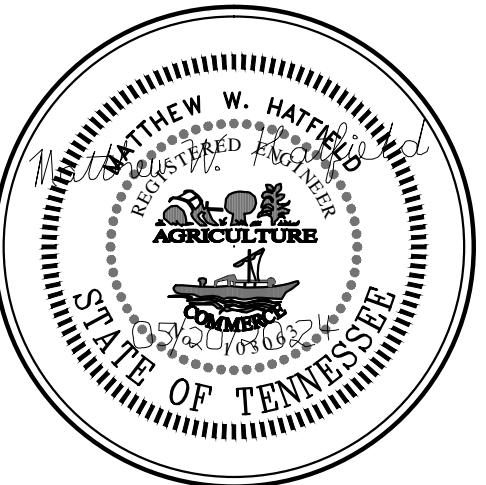


CITY OF HARROGATE
 SEWER LINE TELEVISION
 MANHOLE DIMENSIONAL PLAN
 HARROGATE, CLAIBORNE COUNTY, TENNESSEE

MAYOR
 TROY POORE

VICE-MAYOR
 RANDY BURCHETTE

CITY ALDERMAN:
 KENNETH WEST
 RANDY BURCHETT
 ADAM WILSON
 LORRI KIMBROUGH

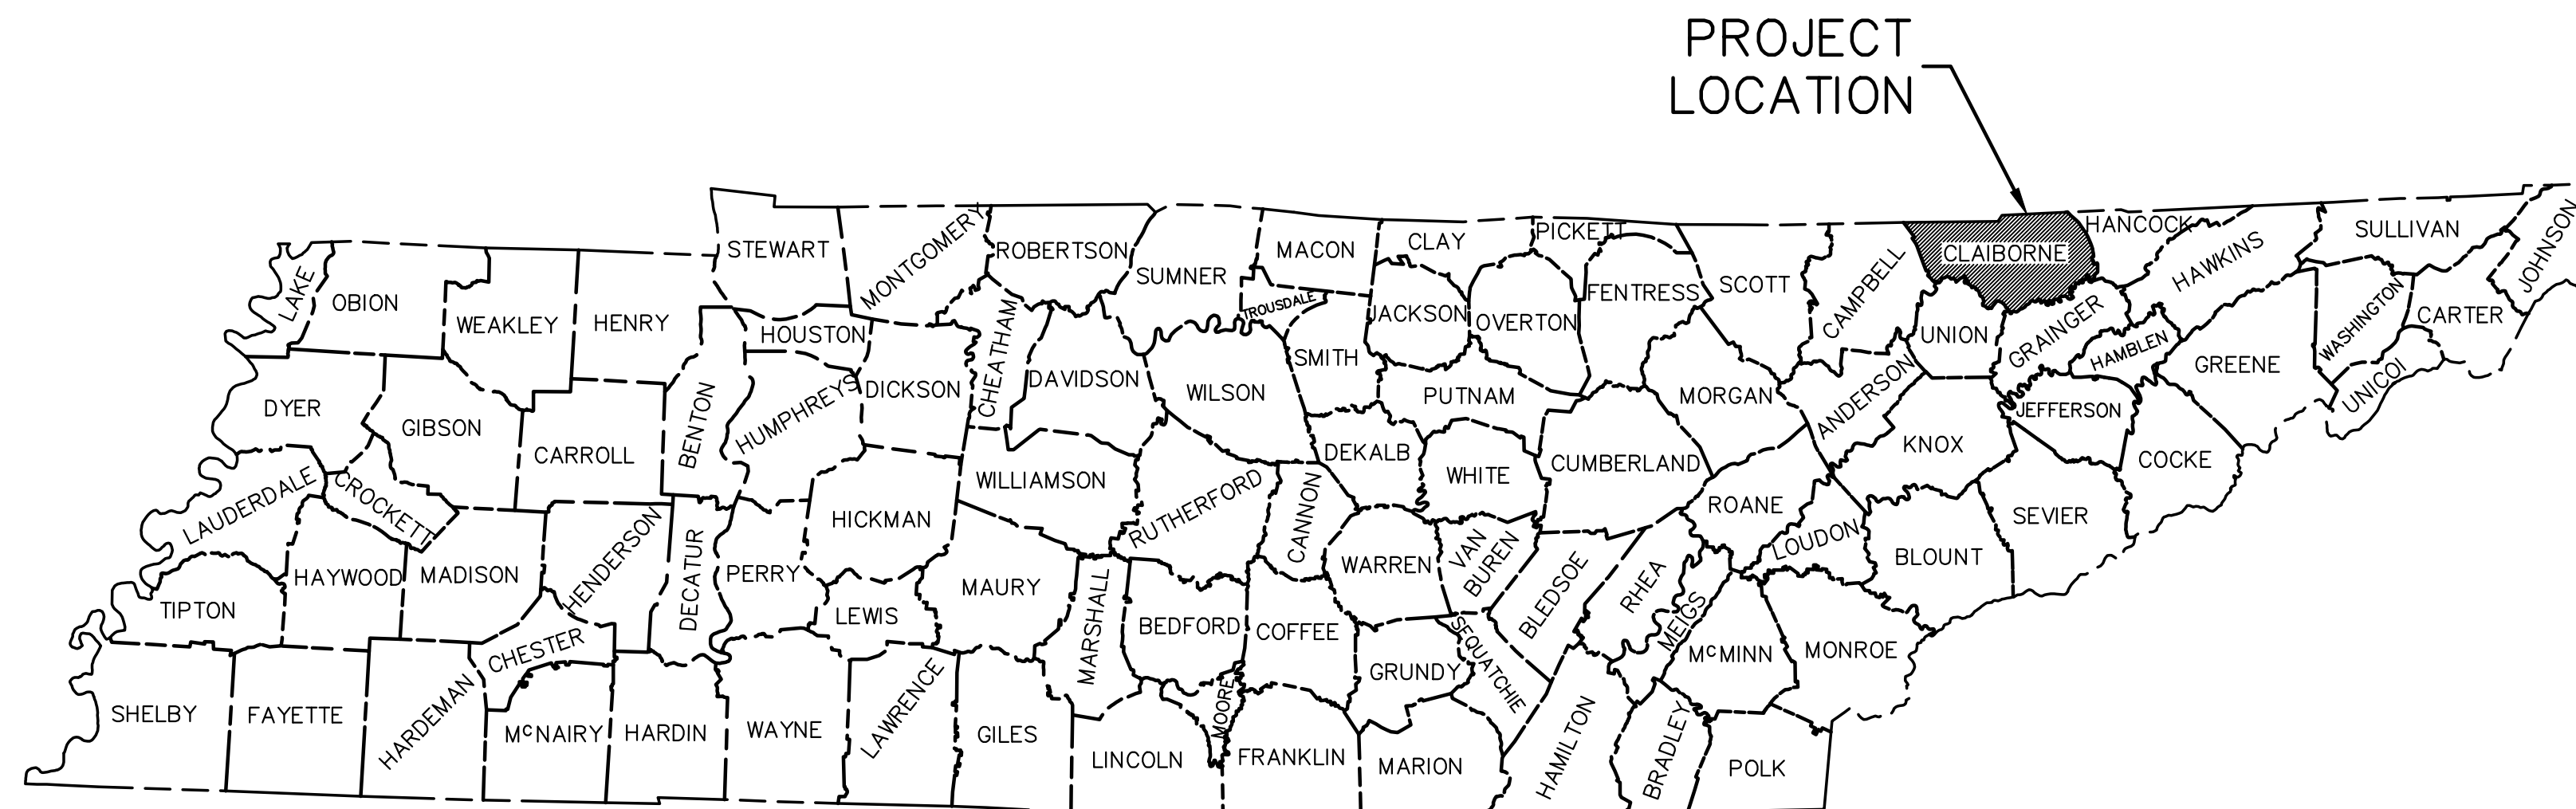

X-REFERENCED DRAWINGS	
1)	24-127 Bord-d
2)	24-127 Base
3)	
4)	
5)	

REVISION HISTORY


PROJ NO. • 24-127
 DWG FILE • 24-127 C-0
 ISSUE DATE • 05/20/2024

CITY OF
 HARROGATE
 SANITARY SEWER
 DIMENSIONAL PLAN

COVER SHEET

SHEET NUMBER
C-0

List of Project Contacts							
CITY ENGINEER	TELEPHONE	PUBLIC WORKS (WATER)	PUBLIC WORKS (SEWER)	ELECTRIC COMPANY	GAS COMPANY	EPA CONTACT	CITY BUILDING OFFICE
NOT APPLICABLE	AT&T COMMUNICATIONS 811	ARTHUR SHAWANEE UTILITY DISTRICT (423) 869-4761 CONTACT: ERIC GARLAND P.O. BOX 133 HARROGATE, TN 37752	CITY OF HARROGATE (423) 869-0211 CONTACT: CITY RECORDER, DEBRA ENGLAND P.O. BOX 979 HARROGATE, TN 37752	POWELL VALLEY ELECTRIC CO-OP 811	CLAIBORNE UTILITIES DISTRICT (423) 626-4282 CONTACT: GEORGE COOTS P.O. BOX 606 NEW TAZEWELL, TN 37825	NOT APPLICABLE	NOT APPLICABLE

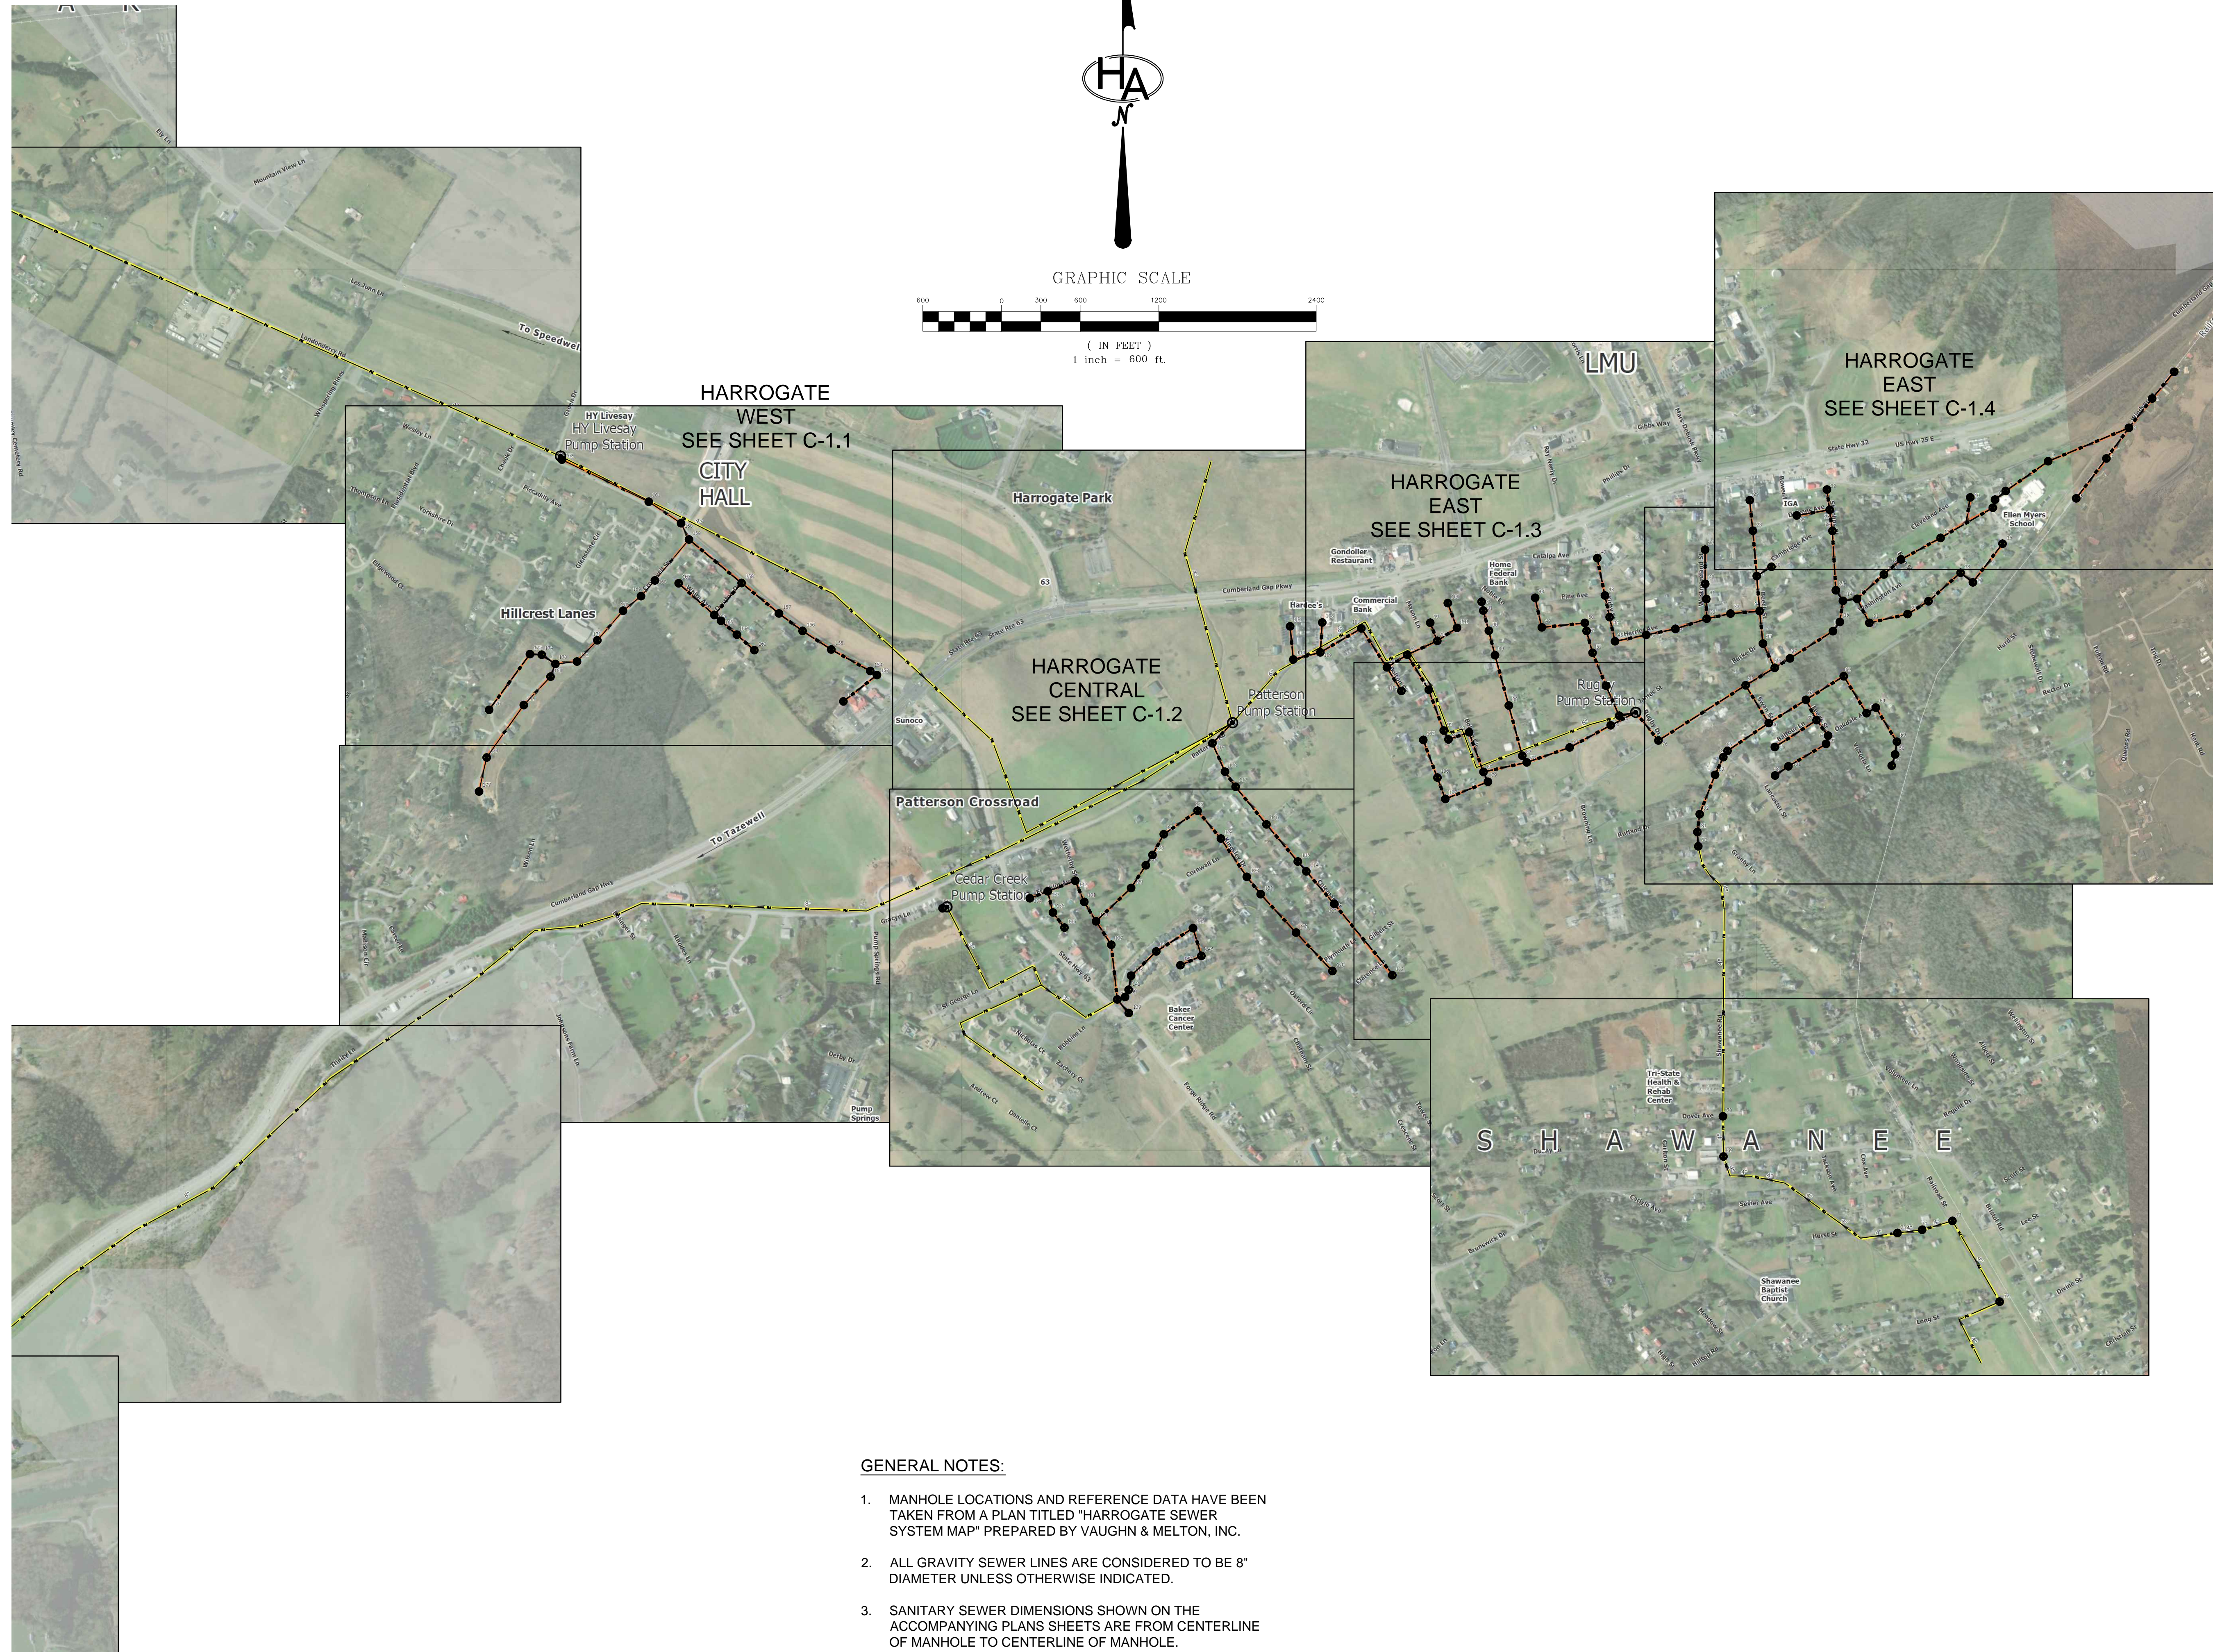

GENERAL NOTES:

1. MANHOLE LOCATIONS AND REFERENCE DATA HAVE BEEN TAKEN FROM A PLAN TITLED "HARROGATE SEWER SYSTEM MAP" PREPARED BY VAUGHN & MELTON, INC.
2. ALL GRAVITY SEWER LINES ARE CONSIDERED TO BE 8" DIAMETER UNLESS OTHERWISE INDICATED.
3. SANITARY SEWER DIMENSIONS SHOWN ON THE ACCOMPANYING PLANS SHEETS ARE FROM CENTERLINE OF MANHOLE TO CENTERLINE OF MANHOLE.



**CITY OF HARROGATE
SEWER LINE TELEVISIONING
MANHOLE DIMENSIONAL PLAN**

HARROGATE, CLAIRBORNE COUNTY, TENNESSEE

X-REFERENCED DRAWINGS

1)	24-127 Bord-d
2)	24-127 Base
3)	
4)	
5)	



REVISION HISTORY

PROJ NO. • 24-127
DWG FILE • 23-111 C-1.0
ISSUE DATE • 05/20/2024

**CITY OF
HARROGATE
SANITARY SEWER
DIMENSIONAL PLAN**

**OVERALL
PLAN
VIEW**

SHEET NUMBER
C-1.0

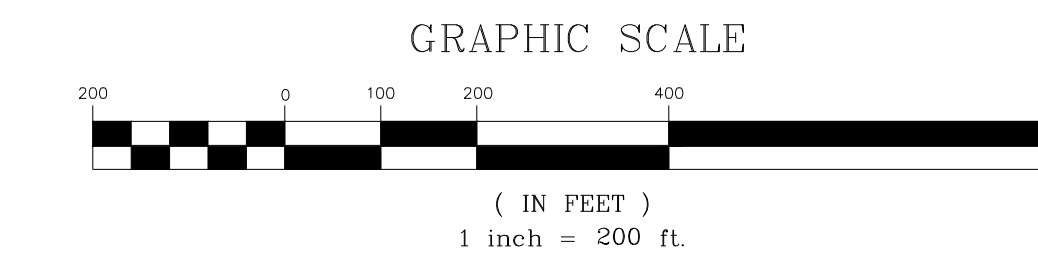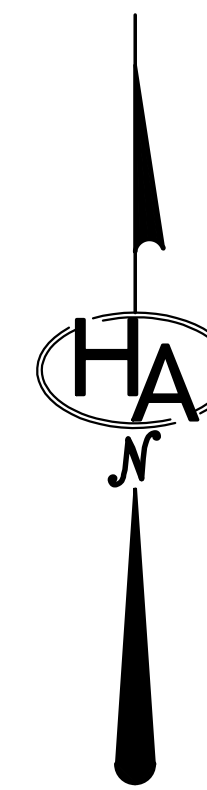

GENERAL NOTES:

1. MANHOLE LOCATIONS AND REFERENCE DATA HAVE BEEN TAKEN FROM A PLAN TITLED "HARROGATE SEWER SYSTEM MAP" PREPARED BY VAUGHN & MELTON, INC.
2. ALL GRAVITY SEWER LINES ARE CONSIDERED TO BE 8" DIAMETER UNLESS OTHERWISE INDICATED.
3. SANITARY SEWER DIMENSIONS SHOWN ON THE ACCOMPANYING PLANS SHEETS ARE FROM CENTERLINE OF MANHOLE TO CENTERLINE OF MANHOLE.

HA
 HATFIELD & ALLEN
 ASSOCIATES, INC.
 ENGINEERING & PLANNING
 775 RANDELS ROAD
 STRAWBERRY PLAINS, TN 37871
 PHONE: (423) 586-3302



**CITY OF HARROGATE
 SEWER LINE TELEVISION
 MANHOLE DIMENSIONAL PLAN**

HARROGATE, CLAIRBORNE COUNTY, TENNESSEE

X-REFERENCED DRAWINGS	
1)	24-127 Bord-d
2)	24-127 Base
3)	
4)	
5)	




REVISION HISTORY	

PROJ. NO. • 24-127
 DWG FILE • 23-111 C-1.1
 ISSUE DATE • 05/20/2024

**CITY OF
 HARROGATE
 SANITARY SEWER
 DIMENSIONAL PLAN**

**CITY OF
 HARROGATE
 WEST**

SHEET NUMBER
C-1.1

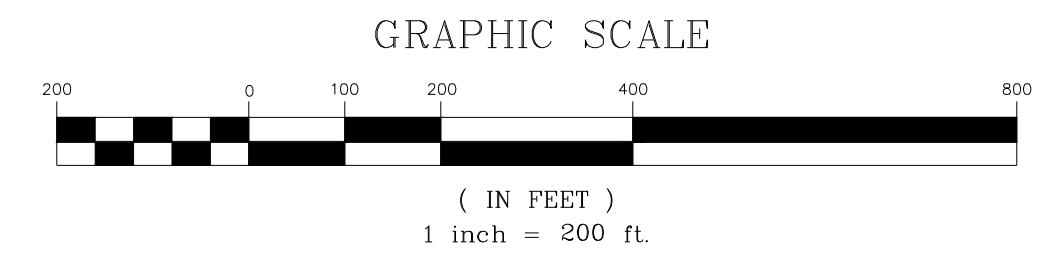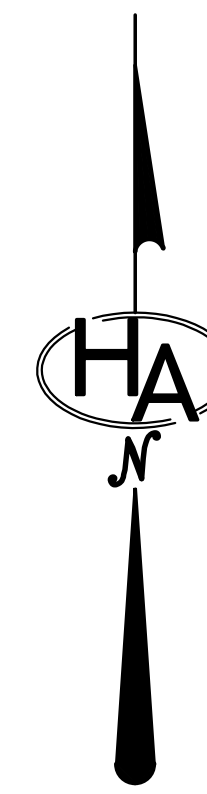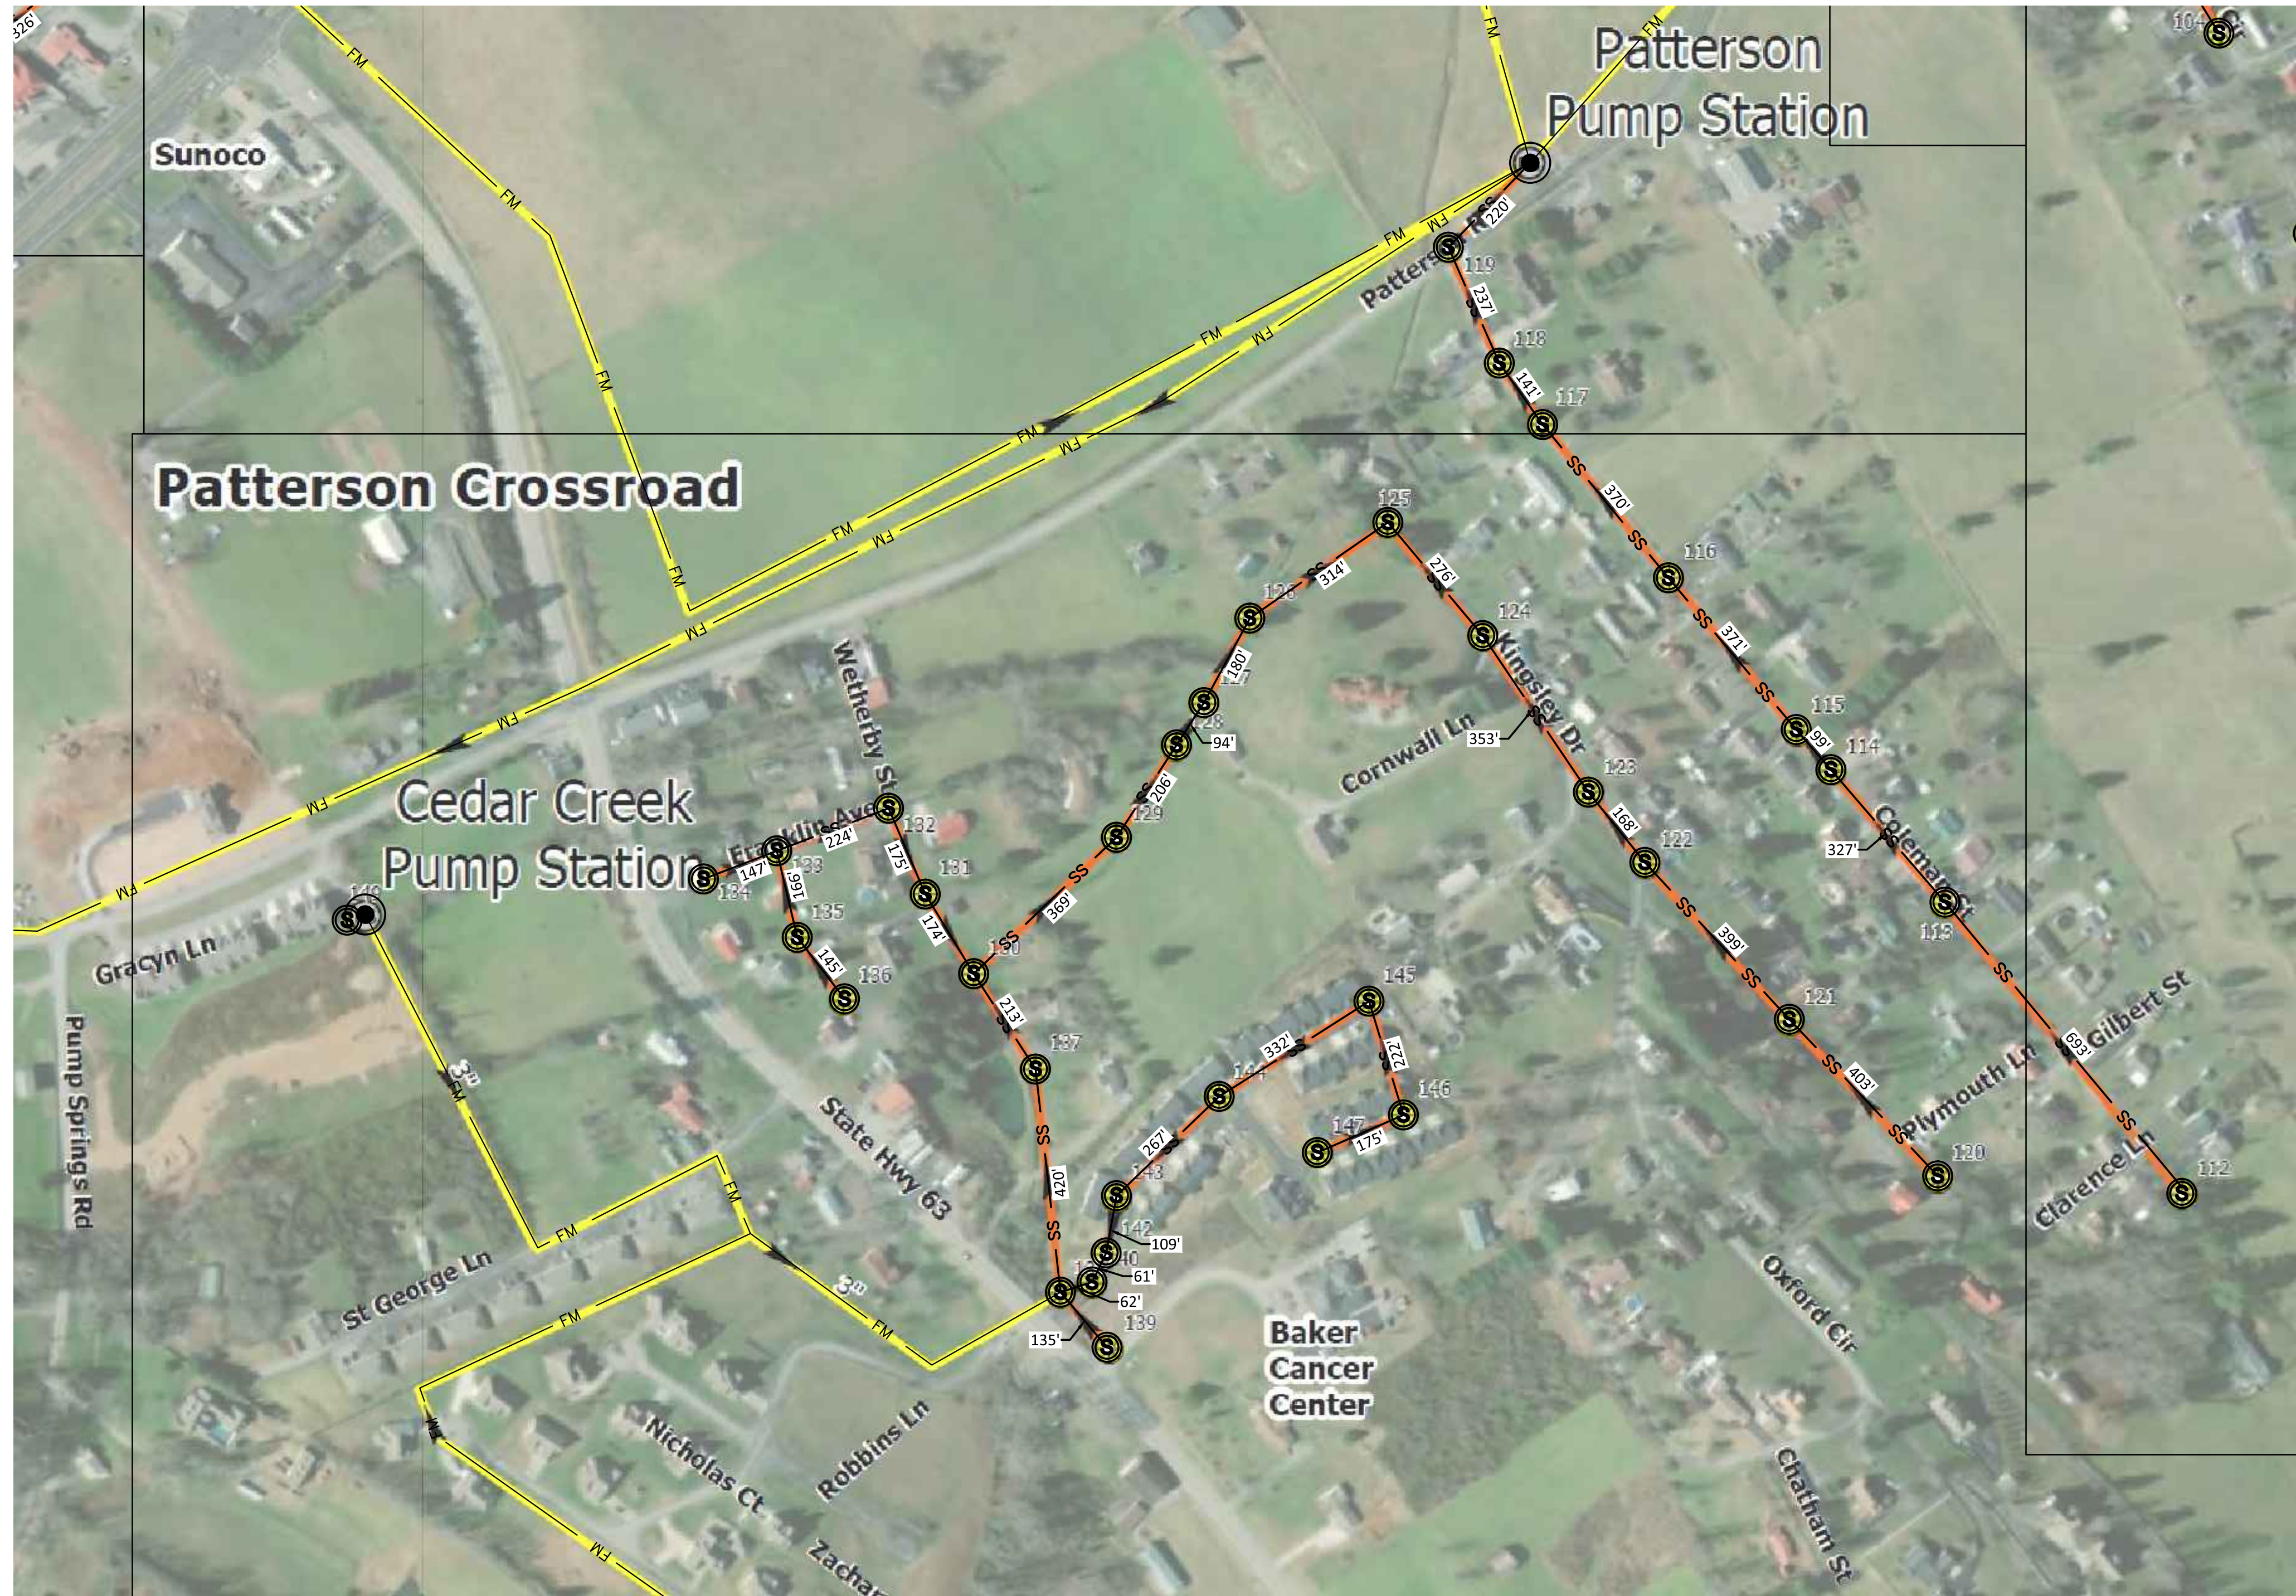

GENERAL NOTES:

1. MANHOLE LOCATIONS AND REFERENCE DATA HAVE BEEN TAKEN FROM A PLAN TITLED "HARROGATE SEWER SYSTEM MAP" PREPARED BY VAUGHN & MELTON, INC.
2. ALL GRAVITY SEWER LINES ARE CONSIDERED TO BE 8" DIAMETER UNLESS OTHERWISE INDICATED.
3. SANITARY SEWER DIMENSIONS SHOWN ON THE ACCOMPANYING PLANS SHEETS ARE FROM CENTERLINE OF MANHOLE TO CENTERLINE OF MANHOLE.

HATFIELD & ALLEN
ASSOCIATES, INC.
ENGINEERING & PLANNING
775 RANDELS ROAD
STRAWBERRY PLAINS, TN 37871
PHONE: (423) 586-3302



**CITY OF HARROGATE
SEWER LINE TELEVISION
MANHOLE DIMENSIONAL PLAN**

HARROGATE, CLAIRBORNE COUNTY, TENNESSEE

X-REFERENCED DRAWINGS	
1)	24-127 Bord-d
2)	24-127 Base
3)	
4)	
5)	




REVISION HISTORY	

PROJ. NO. • 24-127
DWG FILE • 23-111 C-1.2
ISSUE DATE • 05/20/2024

**CITY OF
HARROGATE
SANITARY SEWER
DIMENSIONAL PLAN**

**CITY OF
HARROGATE
CENTRAL**

SHEET NUMBER
C-1.2

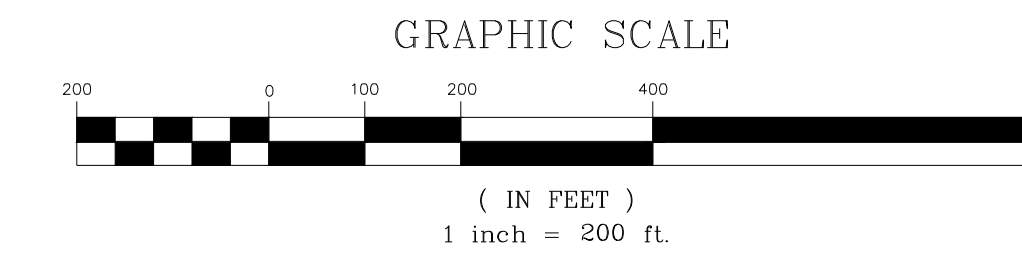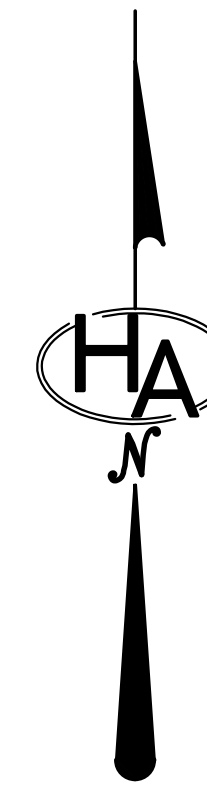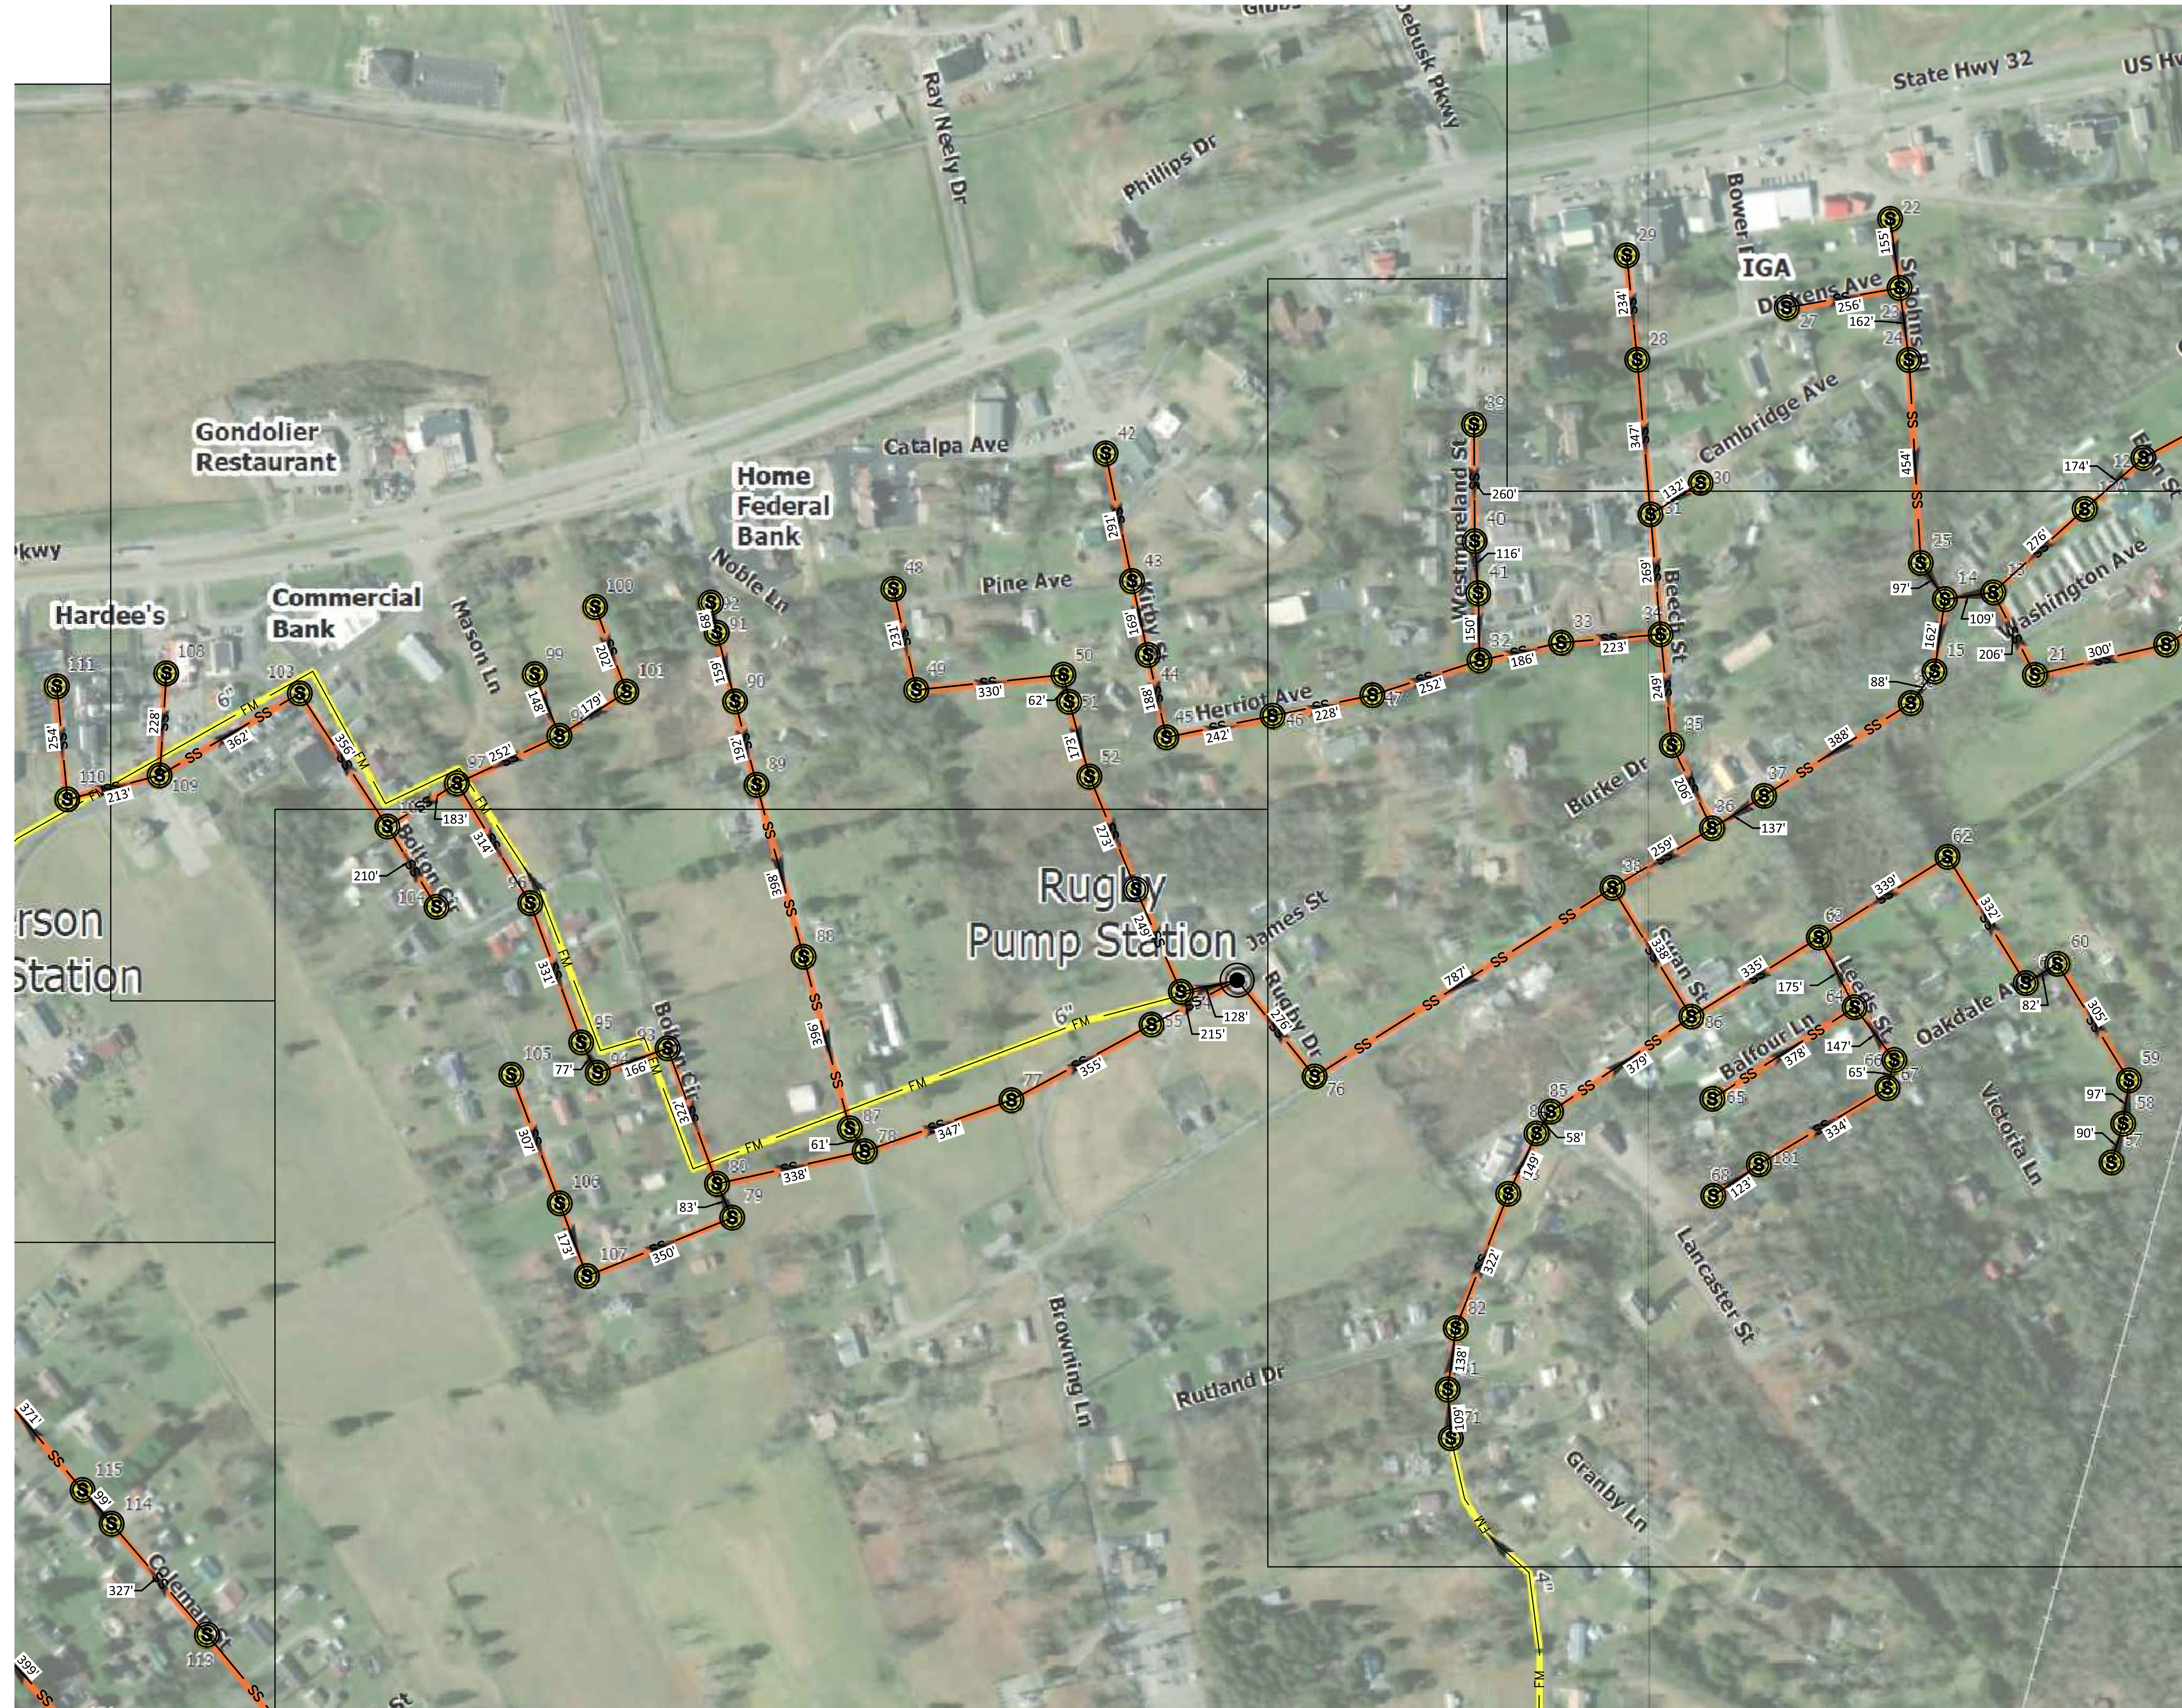

GENERAL NOTES:

1. MANHOLE LOCATIONS AND REFERENCE DATA HAVE BEEN TAKEN FROM A PLAN TITLED "HARROGATE SEWER SYSTEM MAP" PREPARED BY VAUGHN & MELTON, INC.
2. ALL GRAVITY SEWER LINES ARE CONSIDERED TO BE 8" DIAMETER UNLESS OTHERWISE INDICATED.
3. SANITARY SEWER DIMENSIONS SHOWN ON THE ACCOMPANYING PLANS SHEETS ARE FROM CENTERLINE OF MANHOLE TO CENTERLINE OF MANHOLE.

MATCH LINE HARROGATE EAST
(CONTINUED ON SHEET C-1.4)



HATFIELD & ALLEN
ASSOCIATES, INC.
ENGINEERING & PLANNING
775 RANDLES ROAD
STRAWBERRY PLAINS, TN 37871
PHONE: (423) 586-3302



**CITY OF HARROGATE
SEWER LINE TELEVISION
MANHOLE DIMENSIONAL PLAN**

HARROGATE, CLAIRBORNE COUNTY, TENNESSEE

X-REFERENCED DRAWINGS	
1)	24-127 Bord-d
2)	24-127 Base
3)	
4)	
5)	

REVISION HISTORY	



PROJ. NO. • 24-127
DWG. FILE • 23-111 C-1.3
ISSUE DATE • 05/20/2024

**CITY OF
HARROGATE
SANITARY SEWER
DIMENSIONAL PLAN**

**CITY OF
HARROGATE
EAST**

SHEET NUMBER
C-1.3


MATCH LINE HARROGATE EAST
(CONTINUED ON SHEET C-1.3)

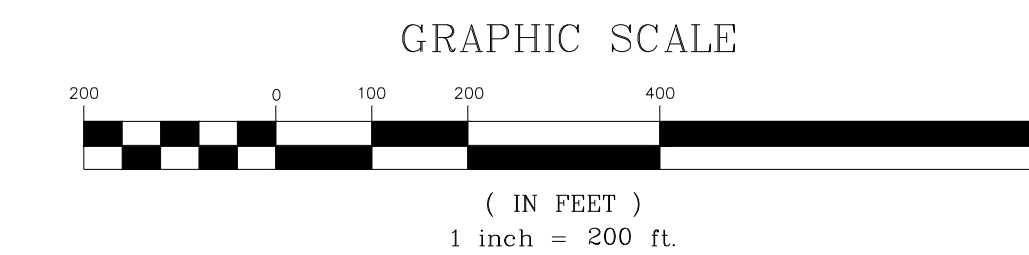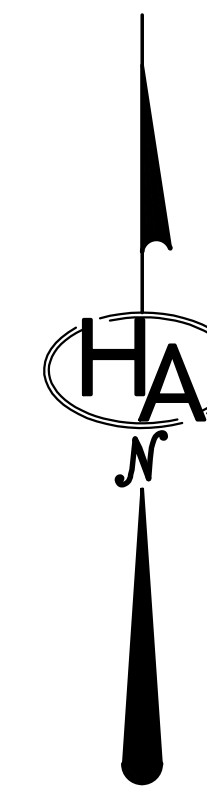

GENERAL NOTES:

1. MANHOLE LOCATIONS AND REFERENCE DATA HAVE BEEN TAKEN FROM A PLAN TITLED "HARROGATE SEWER SYSTEM MAP" PREPARED BY VAUGHN & MELTON, INC.
2. ALL GRAVITY SEWER LINES ARE CONSIDERED TO BE 8" DIAMETER UNLESS OTHERWISE INDICATED.
3. SANITARY SEWER DIMENSIONS SHOWN ON THE ACCOMPANYING PLANS SHEETS ARE FROM CENTERLINE OF MANHOLE TO CENTERLINE OF MANHOLE.

HATFIELD & ALLEN
ASSOCIATES, INC.
ENGINEERING & PLANNING
775 RANGLES ROAD
STRAWBERRY PLAINS, TN 37871
PHONE: (423) 586-3302

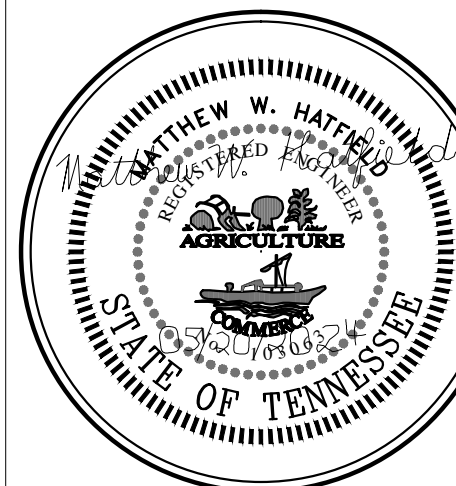

CITY OF HARROGATE
SEWER LINE TELEVISION
MANHOLE DIMENSIONAL PLAN
HARROGATE, CLAIRBORNE COUNTY, TENNESSEE

X-REFERENCED DRAWINGS
1) 24-127 Bord-d
2) 24-127 Base
3)
4)
5)

REVISION HISTORY

PROJ. NO. • 24-127
DWG FILE • 23-111 C-1.4
ISSUE DATE • 05/20/2024

CITY OF HARROGATE
SANITARY SEWER
DIMENSIONAL PLAN

CITY OF HARROGATE
EAST

SHEET NUMBER
C-1.4

