


WITH 5'
GRASS STRIP
R=35'

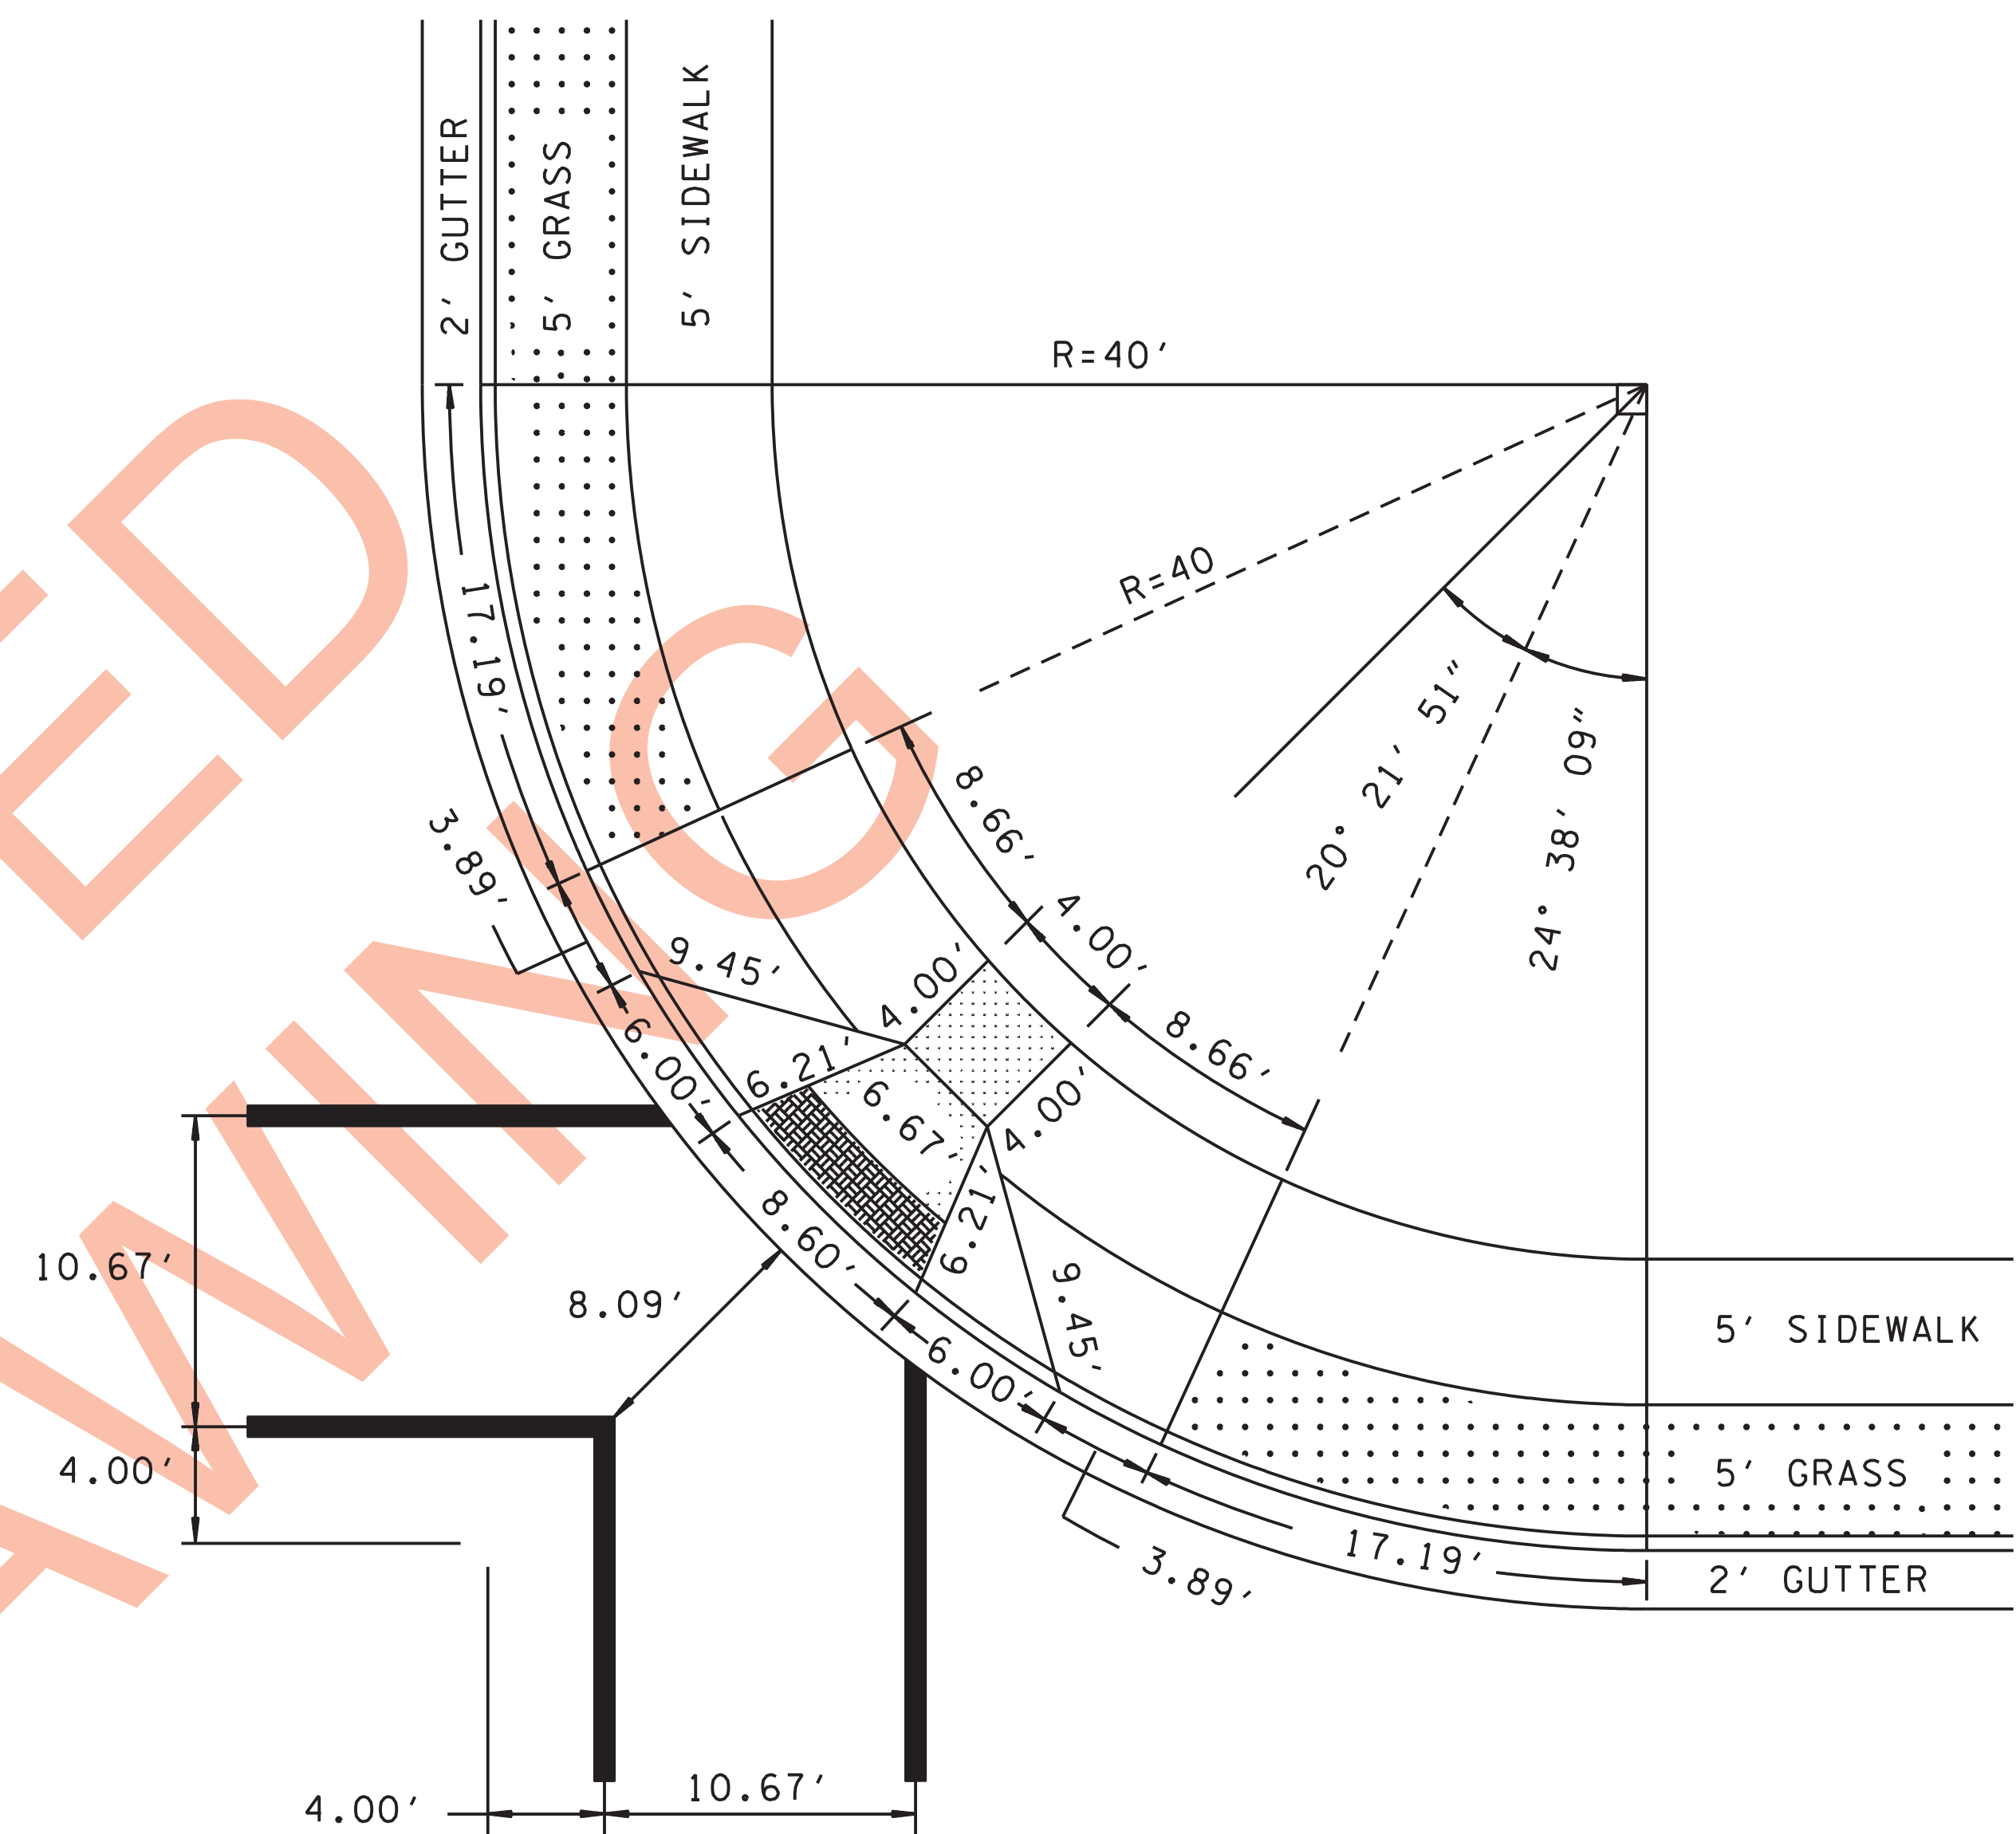

WITH 5'
GRASS STRIP
R=40'

MINOR REVISION -- FHWA
APPROVAL NOT REQUIRED.

STATE OF TENNESSEE
DEPARTMENT OF TRANSPORTATION

HANDICAP RAMP
(PLAN VIEW)
FOR 35' AND 40'
RADIUS WITH
5' GRASS STRIP

12-31-04 RP-H-21