


PLAN VIEW

LEGEND

- ① 1/8" POST OFFSET TO BOLT HOLE (TYPICAL)

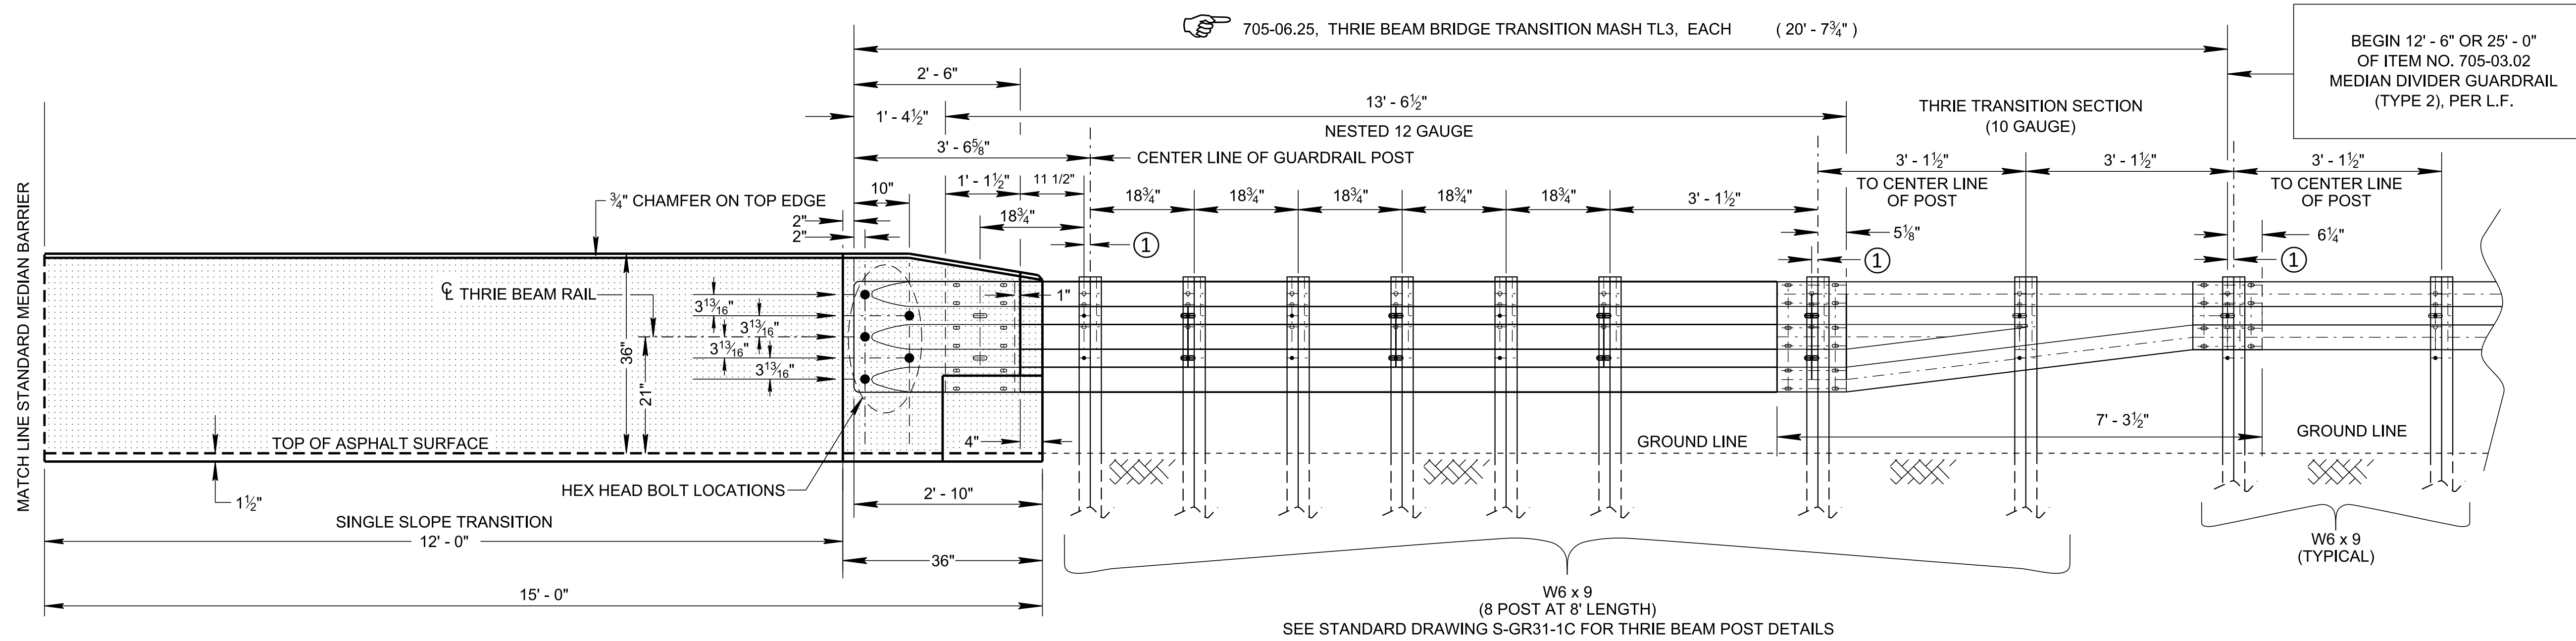

ELEVATION VIEW

CONCRETE MEDIAN BARRIER
WITH DUAL THRIE BEAM GUARDRAIL CONNECTION
TO BE USED WITH STANDARD DRAWING S-SSMB-6A

STATE OF TENNESSEE
STANDARD DRAWING
DEPARTMENT OF TRANSPORTATION

DUAL GUARDRAIL ATTACHMENT TO SINGLE SLOPE 36" BARRIER WALL

06-28-2019 S-SSMB-6B

11/27/2019 9:31:26 AM
C:\Users\jj00547\Desktop\106.09 Concrete Median Barriers IP\SSSMB6B-20190628.dgn