


PLAN VIEW FOR LEFT SIDE APPROACH

← DIRECTION OF TRAFFIC

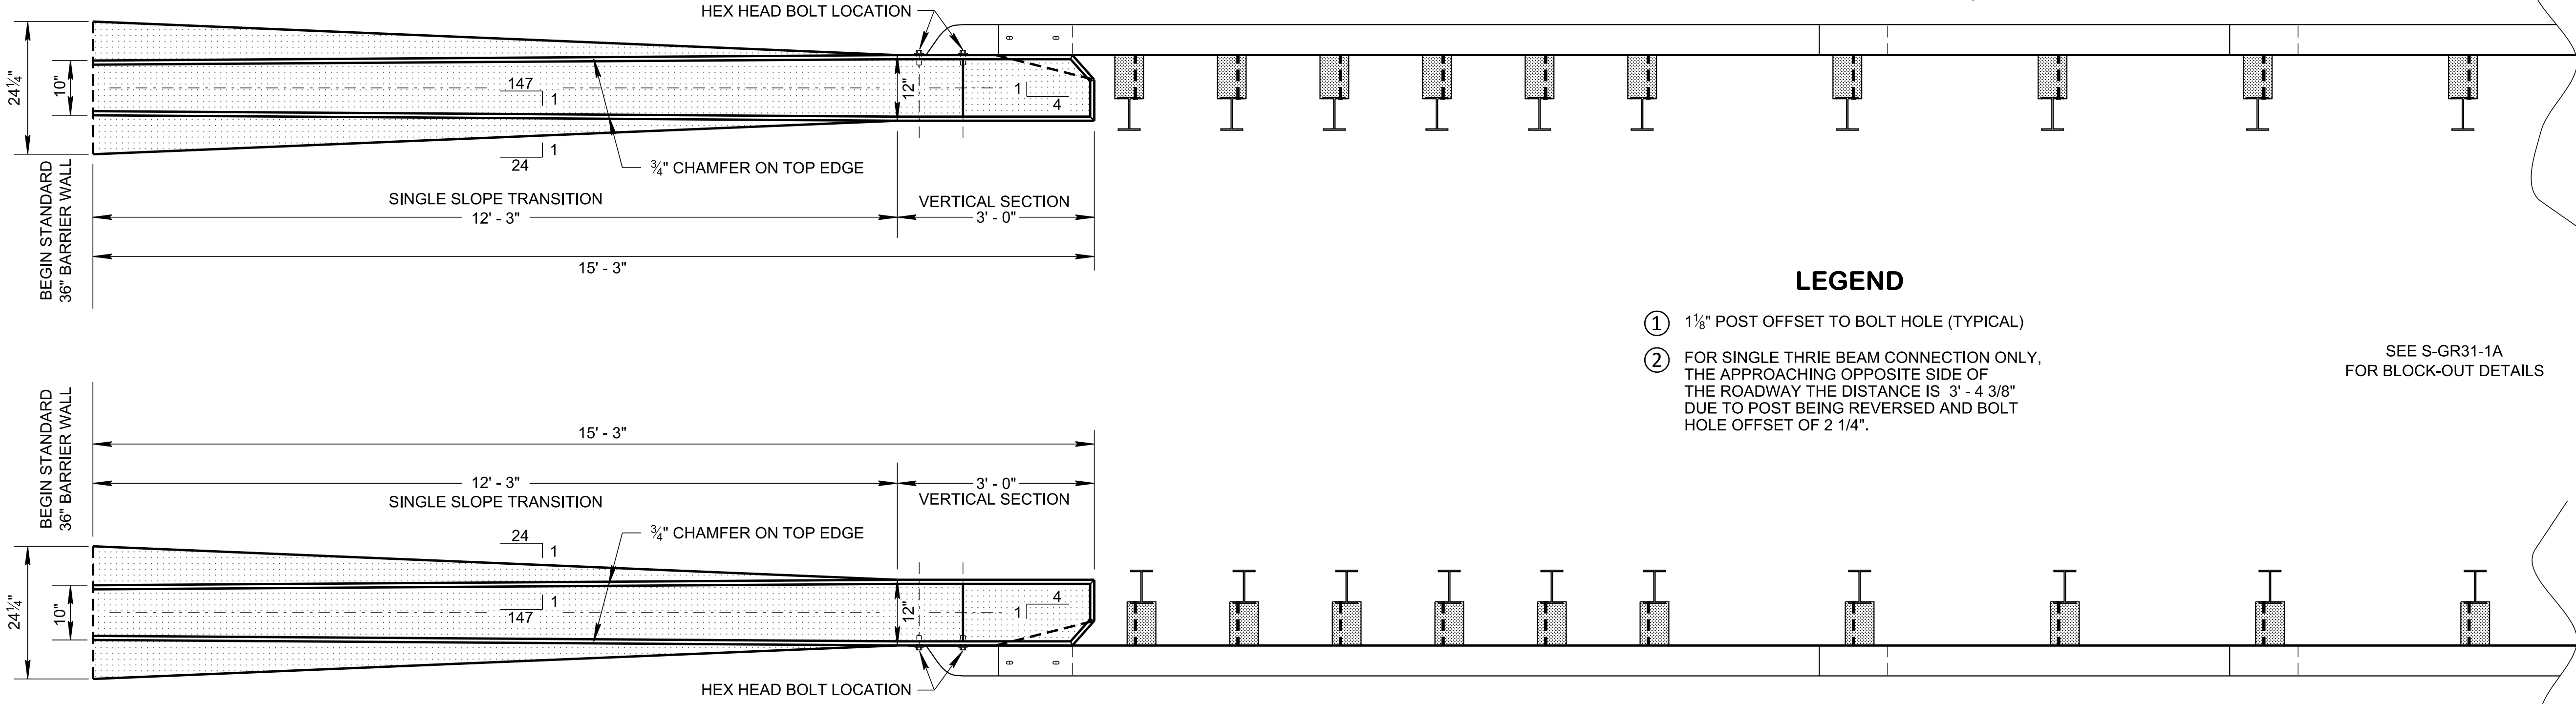

LEGEND

- ① 1 1/8" POST OFFSET TO BOLT HOLE (TYPICAL)
- ② FOR SINGLE THRIE BEAM CONNECTION ONLY, THE APPROACHING OPPOSITE SIDE OF THE ROADWAY THE DISTANCE IS 3' - 4 3/8" DUE TO POST BEING REVERSED AND BOLT HOLE OFFSET OF 2 1/4".


SEE S-GR31-1A FOR BLOCK-OUT DETAILS

PLAN VIEW FOR RIGHT SIDE APPROACH

← DIRECTION OF TRAFFIC

705-06.25, THRIE BEAM BRIDGE TRANSITION MASH TL3, EACH (20' - 7 3/4")

BEGIN 12' - 6" OR 25' - 0" 705-06.01, W BEAM GUARDRAIL (TYPE 2) (MASH TL-3), L.F. OR 705-06.20, TANGENT ENERGY ABSORBING TERM MASH TL-3, EACH (12 GAUGE)

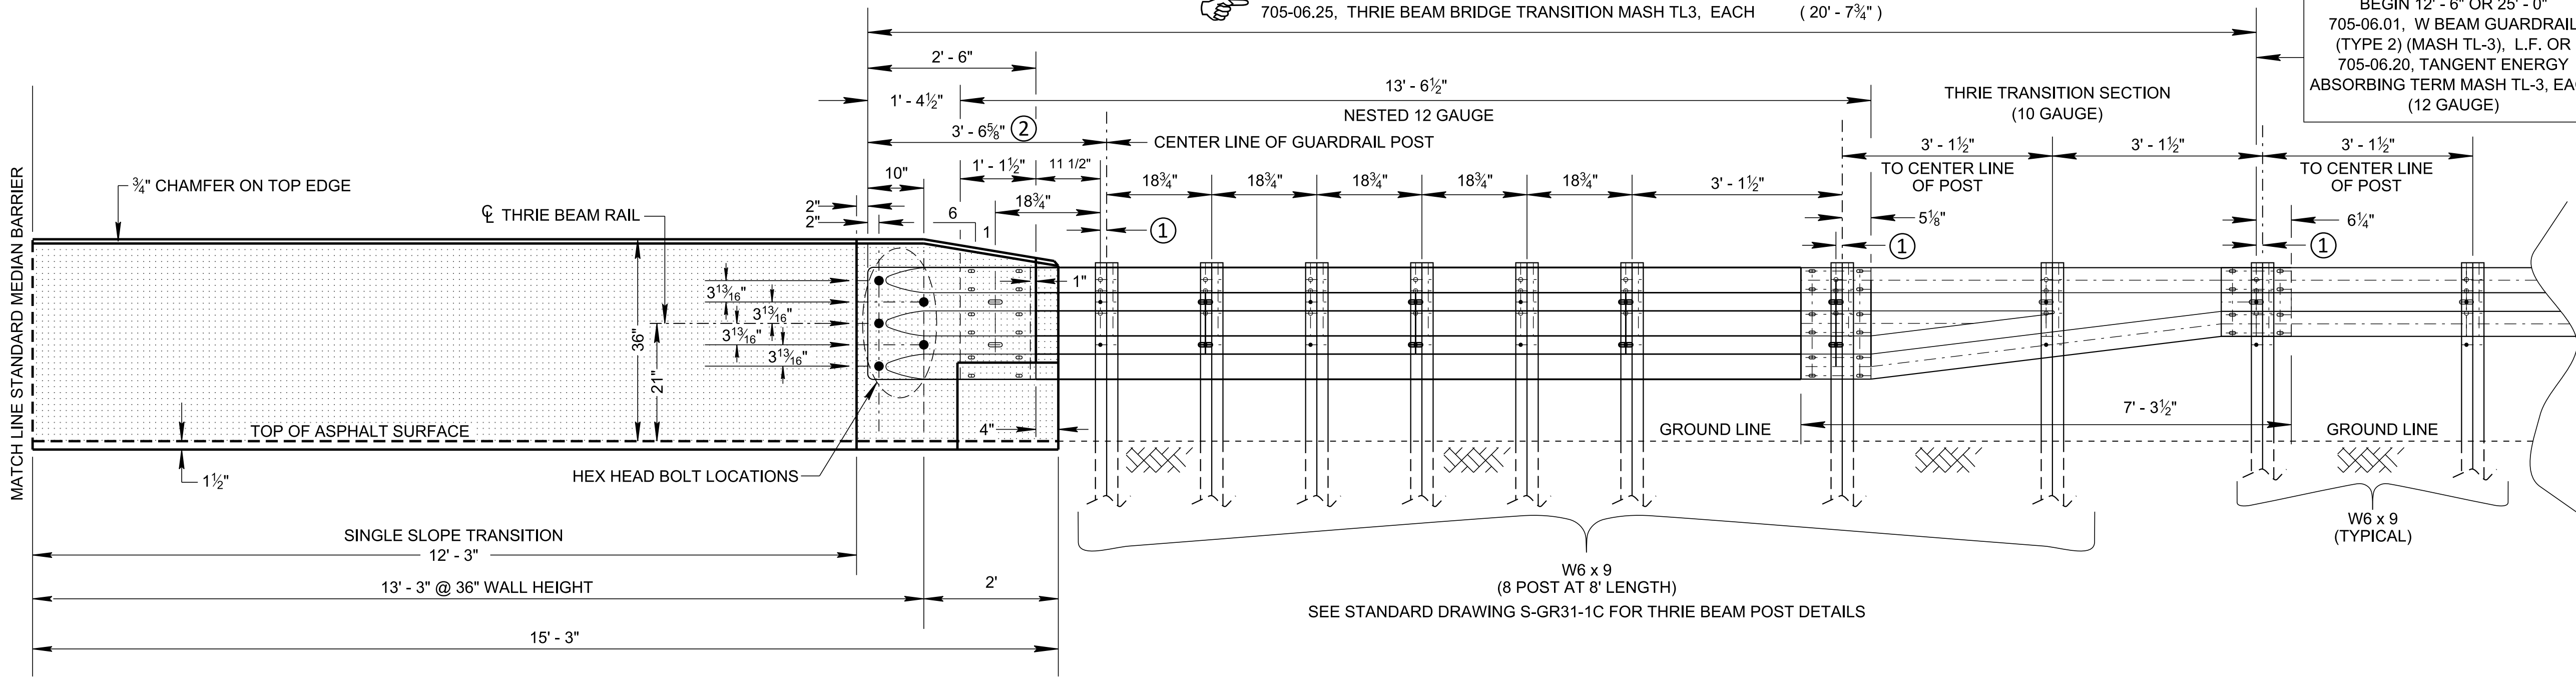

ELEVATION VIEW

CONCRETE BARRIER WALL WITH SINGLE THRIE-BEAM GUARDRAIL CONNECTION

TO BE USED WITH STANDARD DRAWING S-SSMB-6A

STATE OF TENNESSEE
STANDARD DRAWING
DEPARTMENT OF TRANSPORTATION

SINGLE GUARDRAIL ATTACHMENT TO SINGLE SLOPE 36" BARRIER WALL

S-SSMB-6C

11/27/2019 9:49:45 AM
C:\Users\jj00547\Desktop\106.09 Concrete Median Barriers IP\SSSMB6C-20190628.dgn

NOT TO SCALE