


3/10/2020 10:26:39 AM  
 P:\StandDraw\DESIGN STANDARDS\Standards Drawings\Standard Roadway Drawings - CURRENT\In Progress\10-100.00 Roadway Design Standards IP\100.01 Standard Abbreviations and Legends IP\IRD

# STANDARD LEGEND

## EXISTING

## PROPOSED

	SURVEY CONTROL POINT
	HORIZONTAL CONTROL POINT
	HORIZONTAL CONTROL POINTS ARIAL
	PROPERTY CORNER LOCATED (EXISTING IRON PIN)
	CONTROL OF ACCESS WITH FENCE
	PRIVATE FENCE (LABEL TYPE)
	BASE LINE OR CENTERLINE
	ROADS (SHOW WIDTH AND NAME OR ROUTE)
	ROADS (SHOW WIDTH SHOULDER)
	CURB AND GUTTER
	PROPERTY LINE
	PROPERTY LINE WITH FENCE
	SAME PROPERTY OWNER
	EASEMENTS (UTILITY, DRAINAGE, ETC.)
	R.O.W. MARKER (SHOW TYPE A, B, OR C)
	STATE BOUNDARY LINE
	COUNTY BOUNDARY LINE
	CITY, VILLAGE OR BOROUGH BOUNDARY LINE (SHOW DOTS ON CITY SIDE)

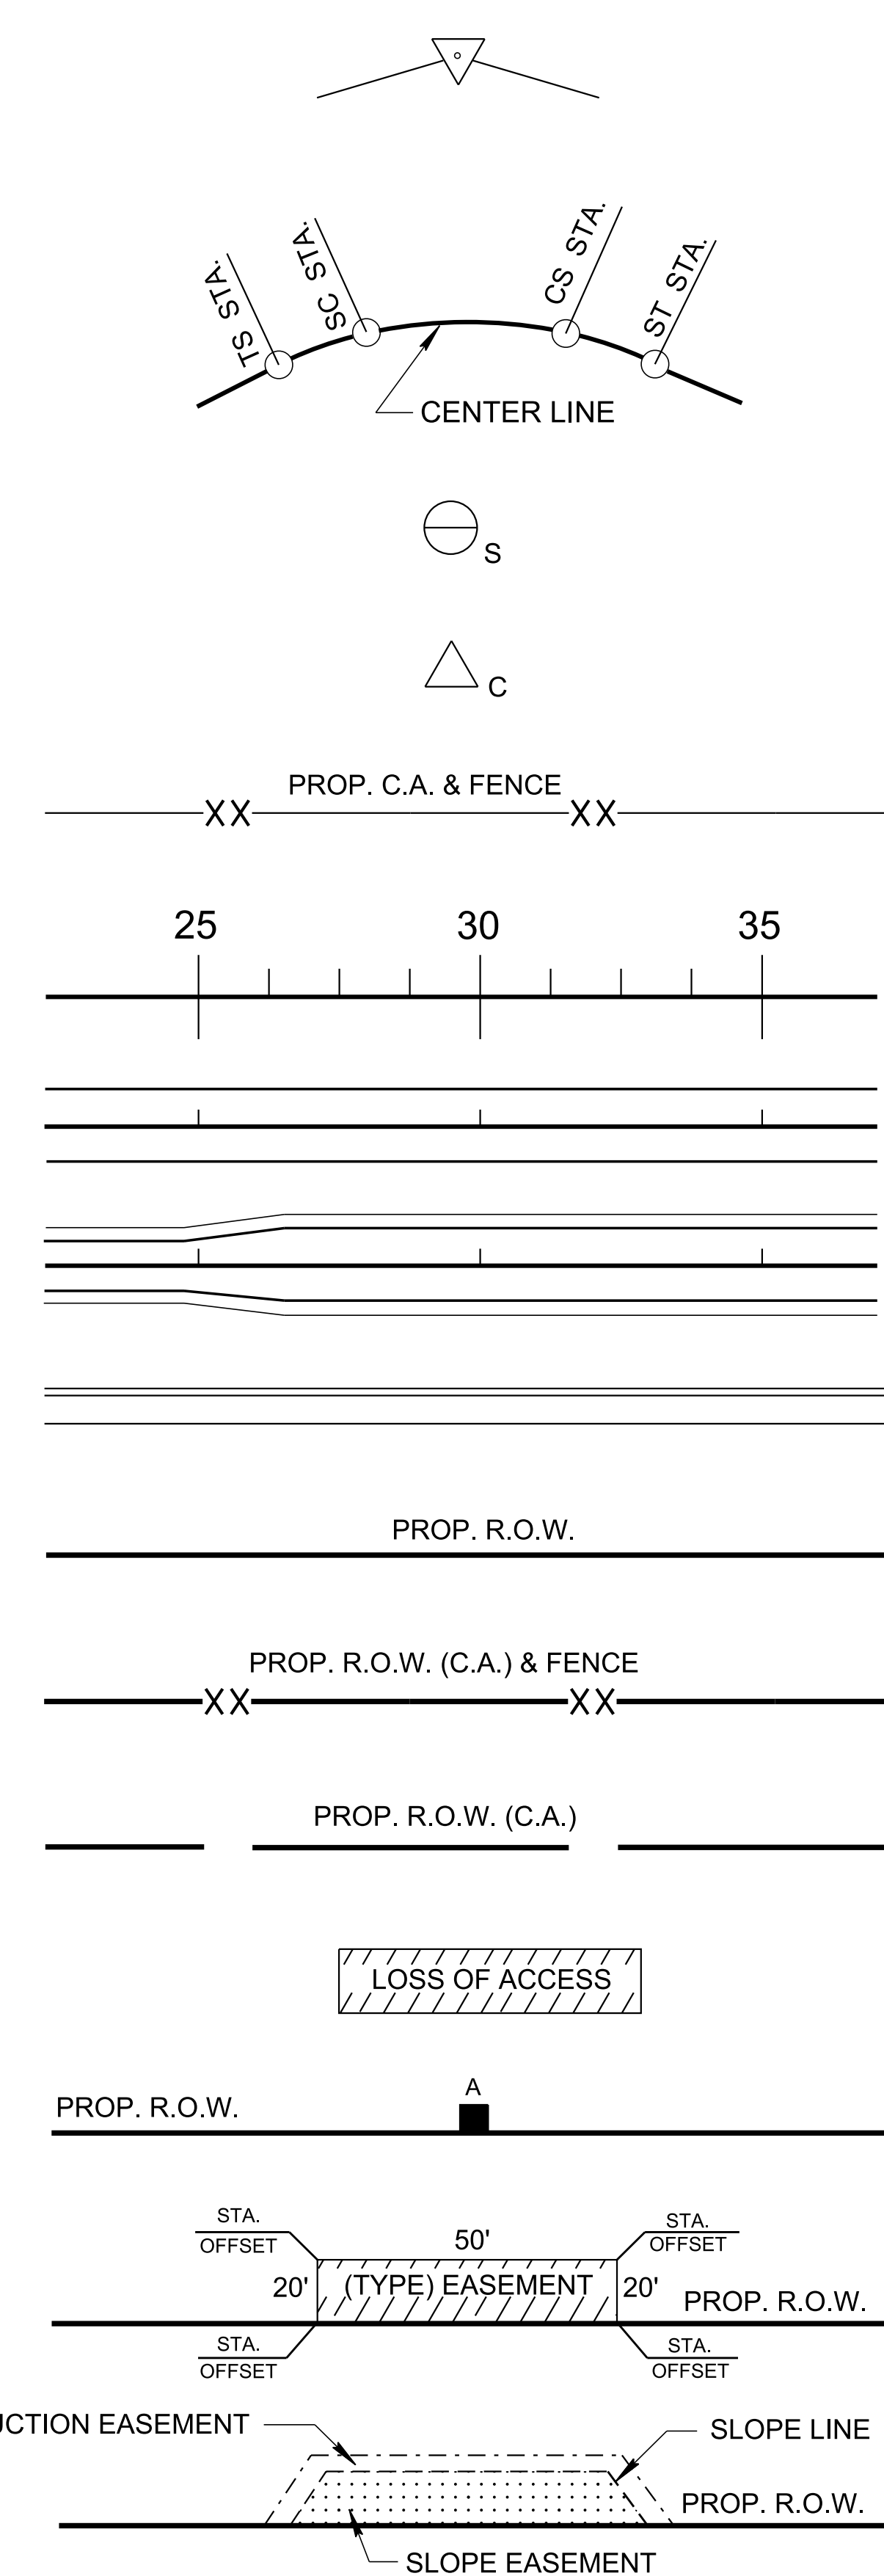

PI=POINT OF INTERSECT OF TANGENT
POINTS OF ON HORIZONTAL ALIGNMENT PC = POINT OF CURVE    SC = SPIRAL TO CURVE PT = POINT OF TANGENT    CS = CURVE TO SPIRAL TS = TANGENT TO SPIRAL    ST = SPIRAL TO TANGENT
SPIRAL ANGLE
DELTA ANGLE OF CIRCULAR CURVE (EXCLUDING SPIRAL ANGLE)
CONTROL OF ACCESS WITH FENCE
BASE LINE OR CENTERLINE
ROADWAY WITH CENTERLINE AND EDGE OF PAVEMENT
ROADWAY WITH CENTERLINE AND EDGE OF PAVEMENT AND SHOULDER LINE
CURB AND GUTTER
RIGHT-OF-WAY
RIGHT-OF-WAY, CONTROL OF ACCESS AND FENCE
RIGHT-OF-WAY, CONTROL OF ACCESS WITHOUT FENCE
LOSS OF ACCESS
PROPOSED R.O.W. & R.O.W. MARKER (SHOW TYPE A, B, OR C)
DRAINAGE EASEMENT AND/OR UTILITY EASEMENT (DESIGNATE) PERMANENT
TEMPORARY CONSTRUCTION & SLOPE EASEMENT

- REV. 7-1-72: CHANGED DEPARTMENT NAME.
- REV. 1-1-76: CHANGED DRAWING NUMBER FROM A-A-1 (SHEET 1) TO RD-L-1. ADDED SYMBOLS DITCH LINING.
- REV. 3-15-76: CHANGED THE WORD "RECTANGULAR" TO "TRAPEZOIDAL" REGARDING DITCH LINING.
- REV. 1-19-91: REDREW SHEET AND ADDED SYMBOLS FOR EXISTING AND PROPOSED OVERHEAD POWER AND CABLE TV LINES. ADDED RIP-RAP TO DITCH LINING TREATMENT.
- REV. 10-26-93: CHANGED SYMBOLS FOR EXISTING AND PROPOSED OVERHEAD UTILITY POLES AND ADDED SYMBOL FOR UNDERGROUND FIBER OPTIC CABLE.
- REV. 10-26-94: REDREW SHEET AND ADDED SYMBOL FOR SEPTIC TANK. MOVED WETLAND BOUNDARY SYMBOL FROM OLD DRAWING NO. RD-L-2. MOVED SYMBOLS REFLECTING ALL UTILITY INSTALLATIONS TO NEW DRAWING NO. RD-L-2.
- REV. 02-20-20: SPLIT SHEET IN TO TWO SHEETS MOVED 1/2 CONTENTS TO NEW DRAWING RD-L-1A. REDREW SHEET.

APPROVED BY FHWA  
 (ALL OTHERS APPROVED BY TDOT)

**STATE OF TENNESSEE**  
 STANDARD DRAWING  
**DEPARTMENT OF TRANSPORTATION**

**STANDARD  
 LEGEND**