

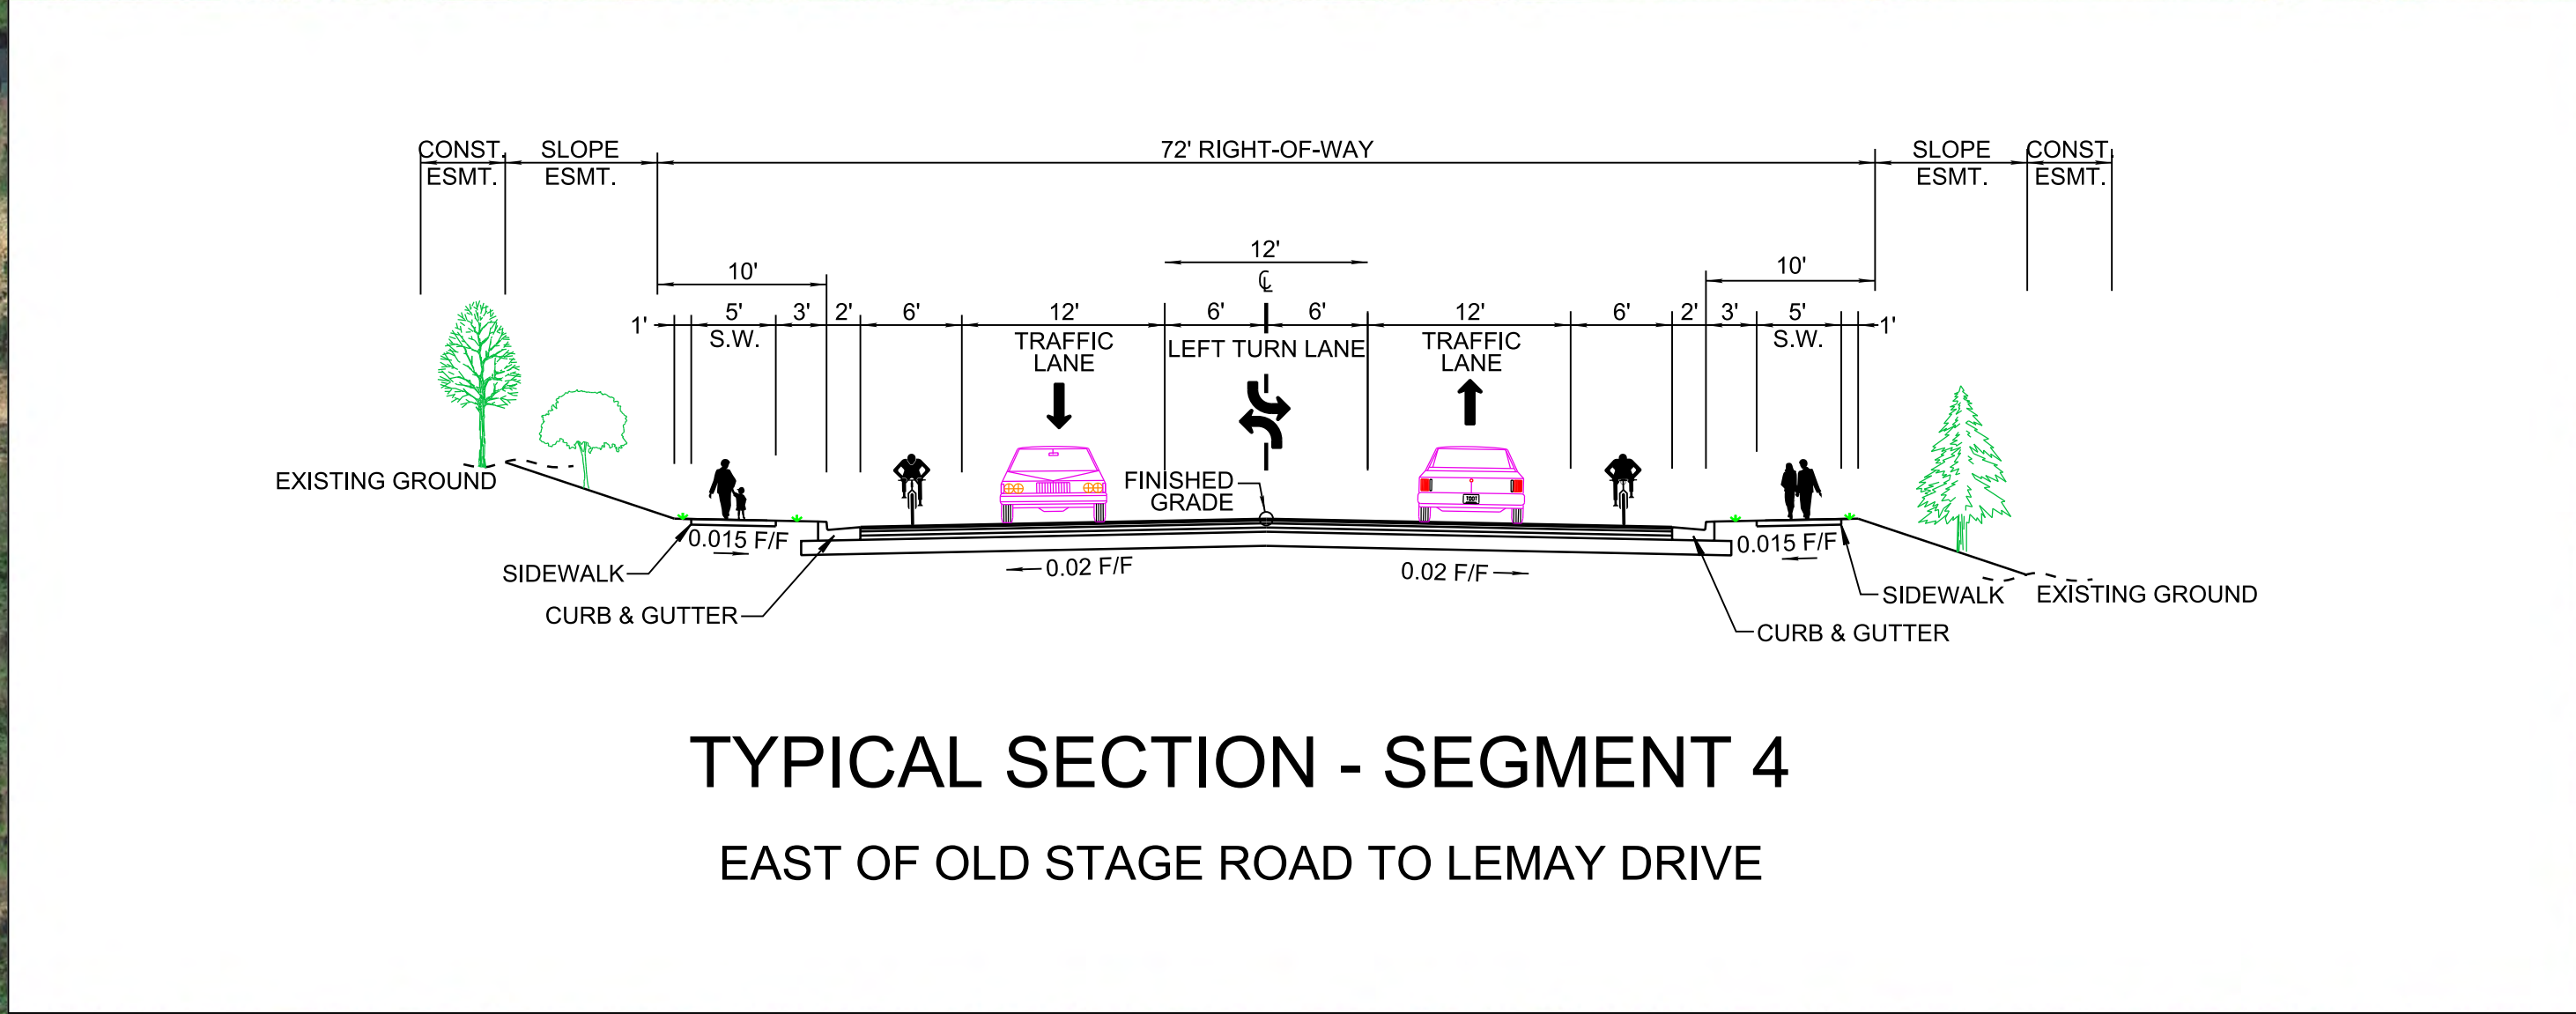


 

LEGEND

- PROPOSED RIGHT-OF-WAY AND CONTROL ACCESS LINE
- PROPOSED RIGHT-OF-WAY LINE
- PROPOSED DRAINAGE
- PROPOSED RETAINING WALL
- PROPERTY LINES
- PROPOSED ROADWAY
- PROPOSED SIDEWALK & DRIVEWAY
- PROPOSED MEDIAN/GRASS STRIP
- PROPOSED CONSTRUCTION LIMITS
- PAVEMENT REMOVAL

0 100 200 300
SCALE: 1" = 100'

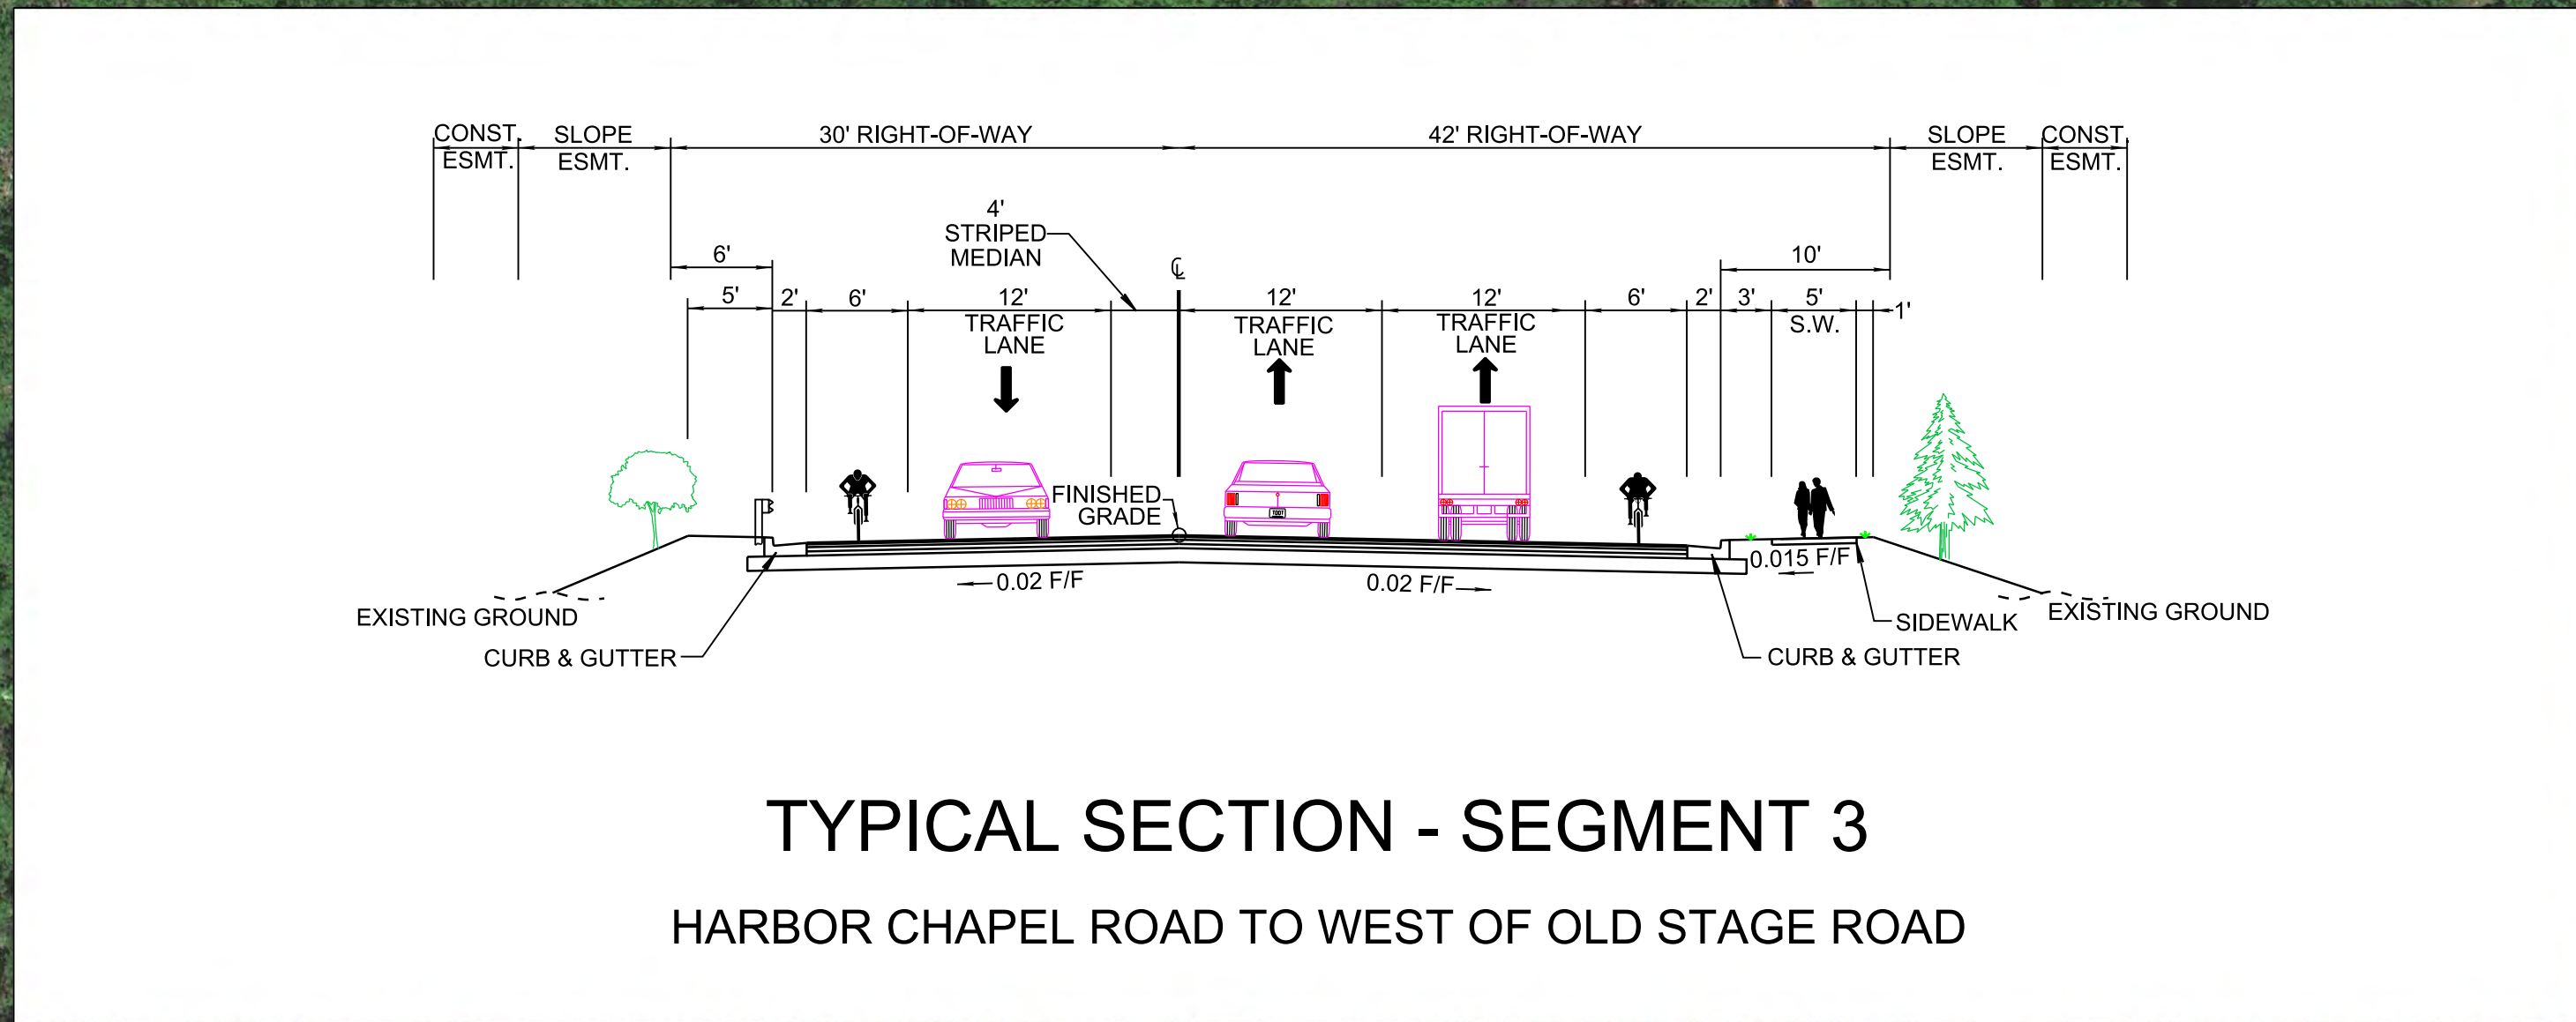

TDOT

**STATE ROUTE 126 (MEMORIAL BOULEVARD)
IMPROVEMENT PROJECT**

FROM EAST CENTER STREET IN KINGSFORT
TO EAST OF COOKS VALLEY ROAD
(SULLIVAN COUNTY)

SHEET 2 OF 3