
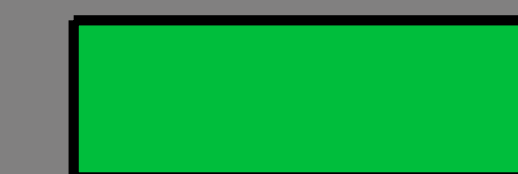





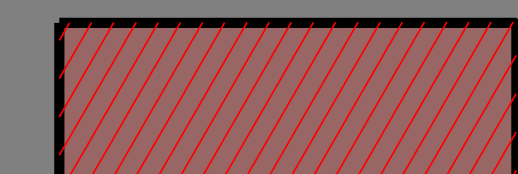
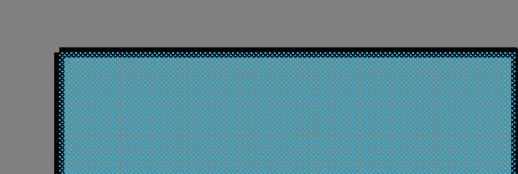
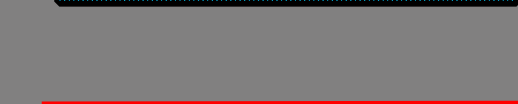










**CAUTION!
PRELIMINARY
PLANS
SUBJECT TO
CHANGE**

SR-131 (EMORY RD.) / I-75 INTERCHANGE

SCALE: 1"=100'

LEGEND

-  PROPOSED PAVEMENT
-  PROPOSED GRASS STRIP
-  PROPOSED SIDEWALK
-  PROPOSED CURB & GUTTER
-  RETAINING WALL
-  EXISTING BRIDGE
-  PROPOSED GRADING LIMITS
-  PROPOSED LOSS OF ACCESS
-  PROPOSED SLOPE EASEMENT
-  PROPOSED R.O.W.
-  PROPOSED FILL SLOPE
-  PROPOSED CUT SLOPE
-  PROPERTY LINES
-  PROPOSED CONST. EASEMENT
-  PROPOSED MEDIAN BARRIER
-  PROPOSED RETAINING WALL

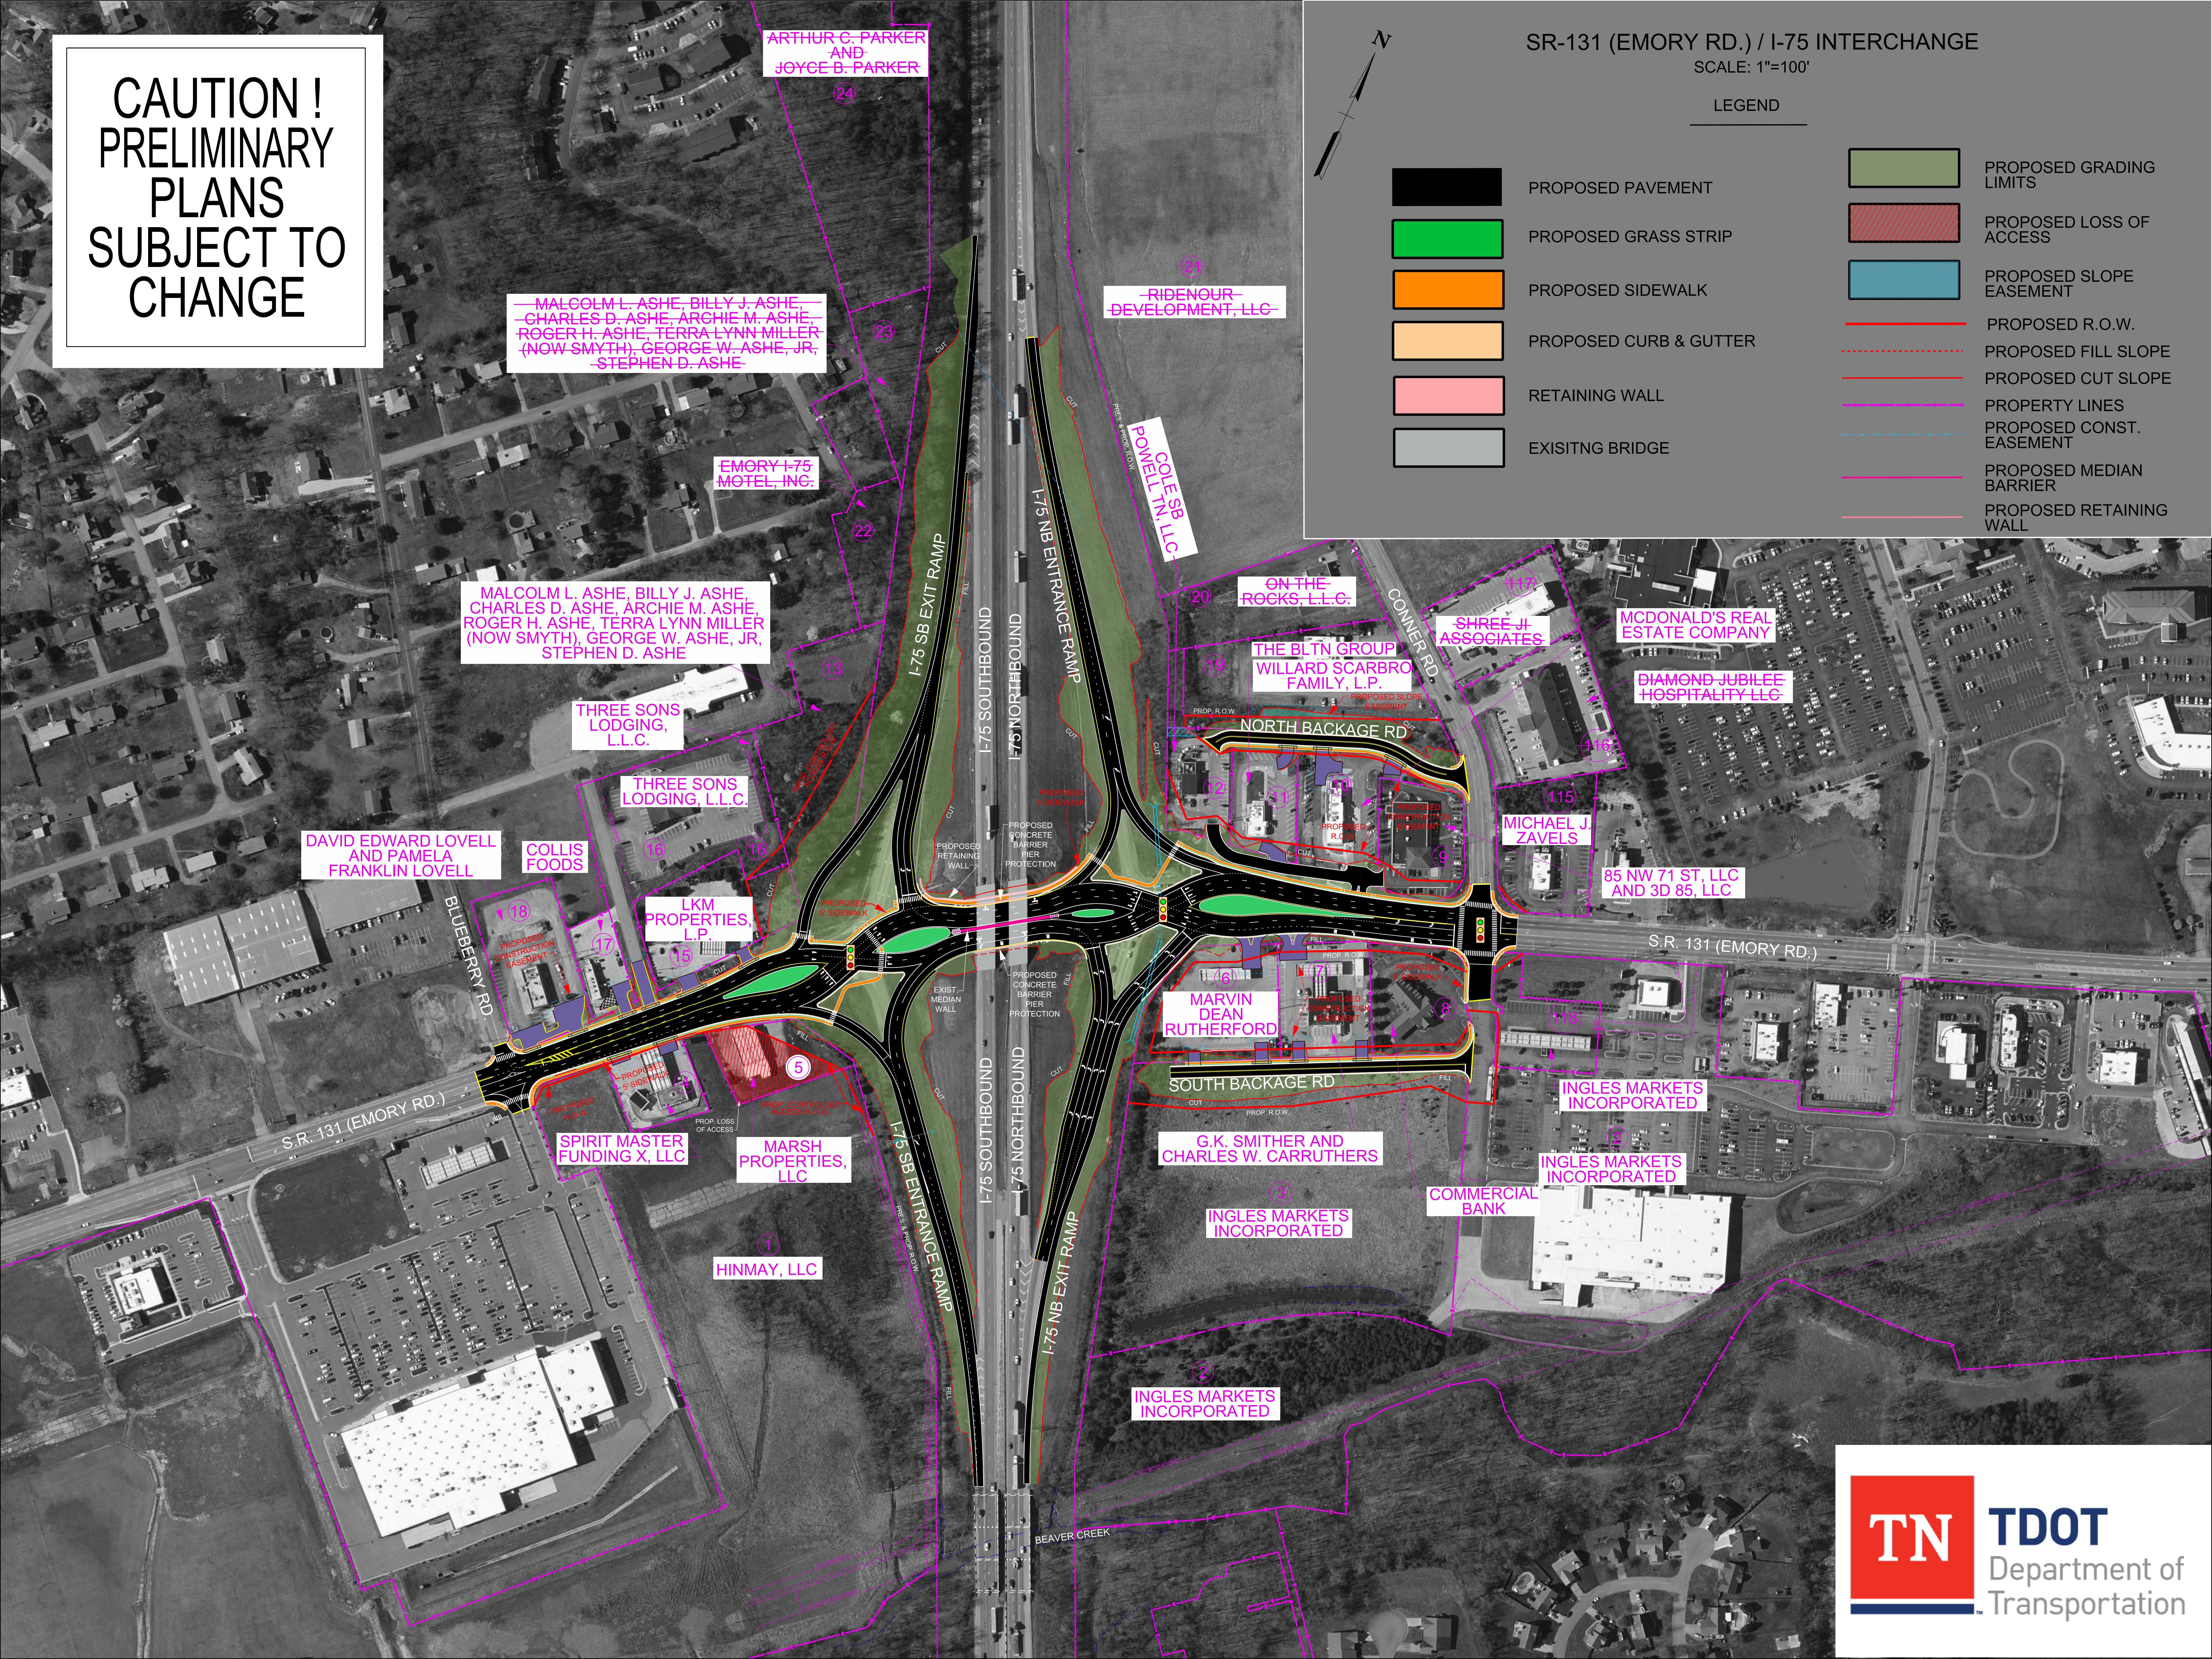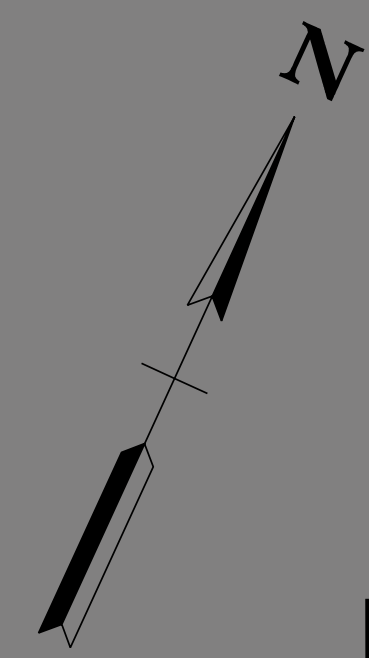

ARTHUR C. PARKER AND JOYCE B. PARKER (24)

MALCOLM L. ASHE, BILLY J. ASHE, CHARLES D. ASHE, ARCHIE M. ASHE, ROGER H. ASHE, TERRA LYNN MILLER (NOW SMYTH), GEORGE W. ASHE, JR., STEPHEN D. ASHE (23)

RIDENOUR DEVELOPMENT, LLC (21)

EMORY I-75 MOTEL, INC. (22)

COLE SB, LLC
POMELL TN, LLC (20)

MALCOLM L. ASHE, BILLY J. ASHE, CHARLES D. ASHE, ARCHIE M. ASHE, ROGER H. ASHE, TERRA LYNN MILLER (NOW SMYTH), GEORGE W. ASHE, JR., STEPHEN D. ASHE (13)

ON THE ROCKS, LLC (19)

SHREEJI ASSOCIATES (115)

MCDONALD'S REAL ESTATE COMPANY

DIAMOND JUBILEE HOSPITALITY LLC

THREE SONS LODGING, L.L.C. (16)

THE BLTN GROUP
WILLARD SCARBRO
FAMILY, L.P. (19)

MICHAEL J. ZAVELS (115)

85 NW 71 ST, LLC
AND 3D 85, LLC

DAVID EDWARD LOVELL
AND PAMELA
FRANKLIN LOVELL (18)

COLLIS FOODS (17)

THREE SONS
LODGING, L.L.C. (16)

LKM PROPERTIES, L.P. (15)

MARVIN DEAN RUTHERFORD (16)

INGLES MARKETS INCORPORATED (118)

S.R. 131 (EMORY RD.)

SPIRIT MASTER FUNDING X, LLC (5)

MARSH PROPERTIES, LLC (5)

G.K. SMITHER AND CHARLES W. CARRUTHERS (3)

INGLES MARKETS INCORPORATED (112)

HINMAY, LLC (1)

INGLES MARKETS INCORPORATED (2)

COMMERCIAL BANK