



VOIDED
TRAINING

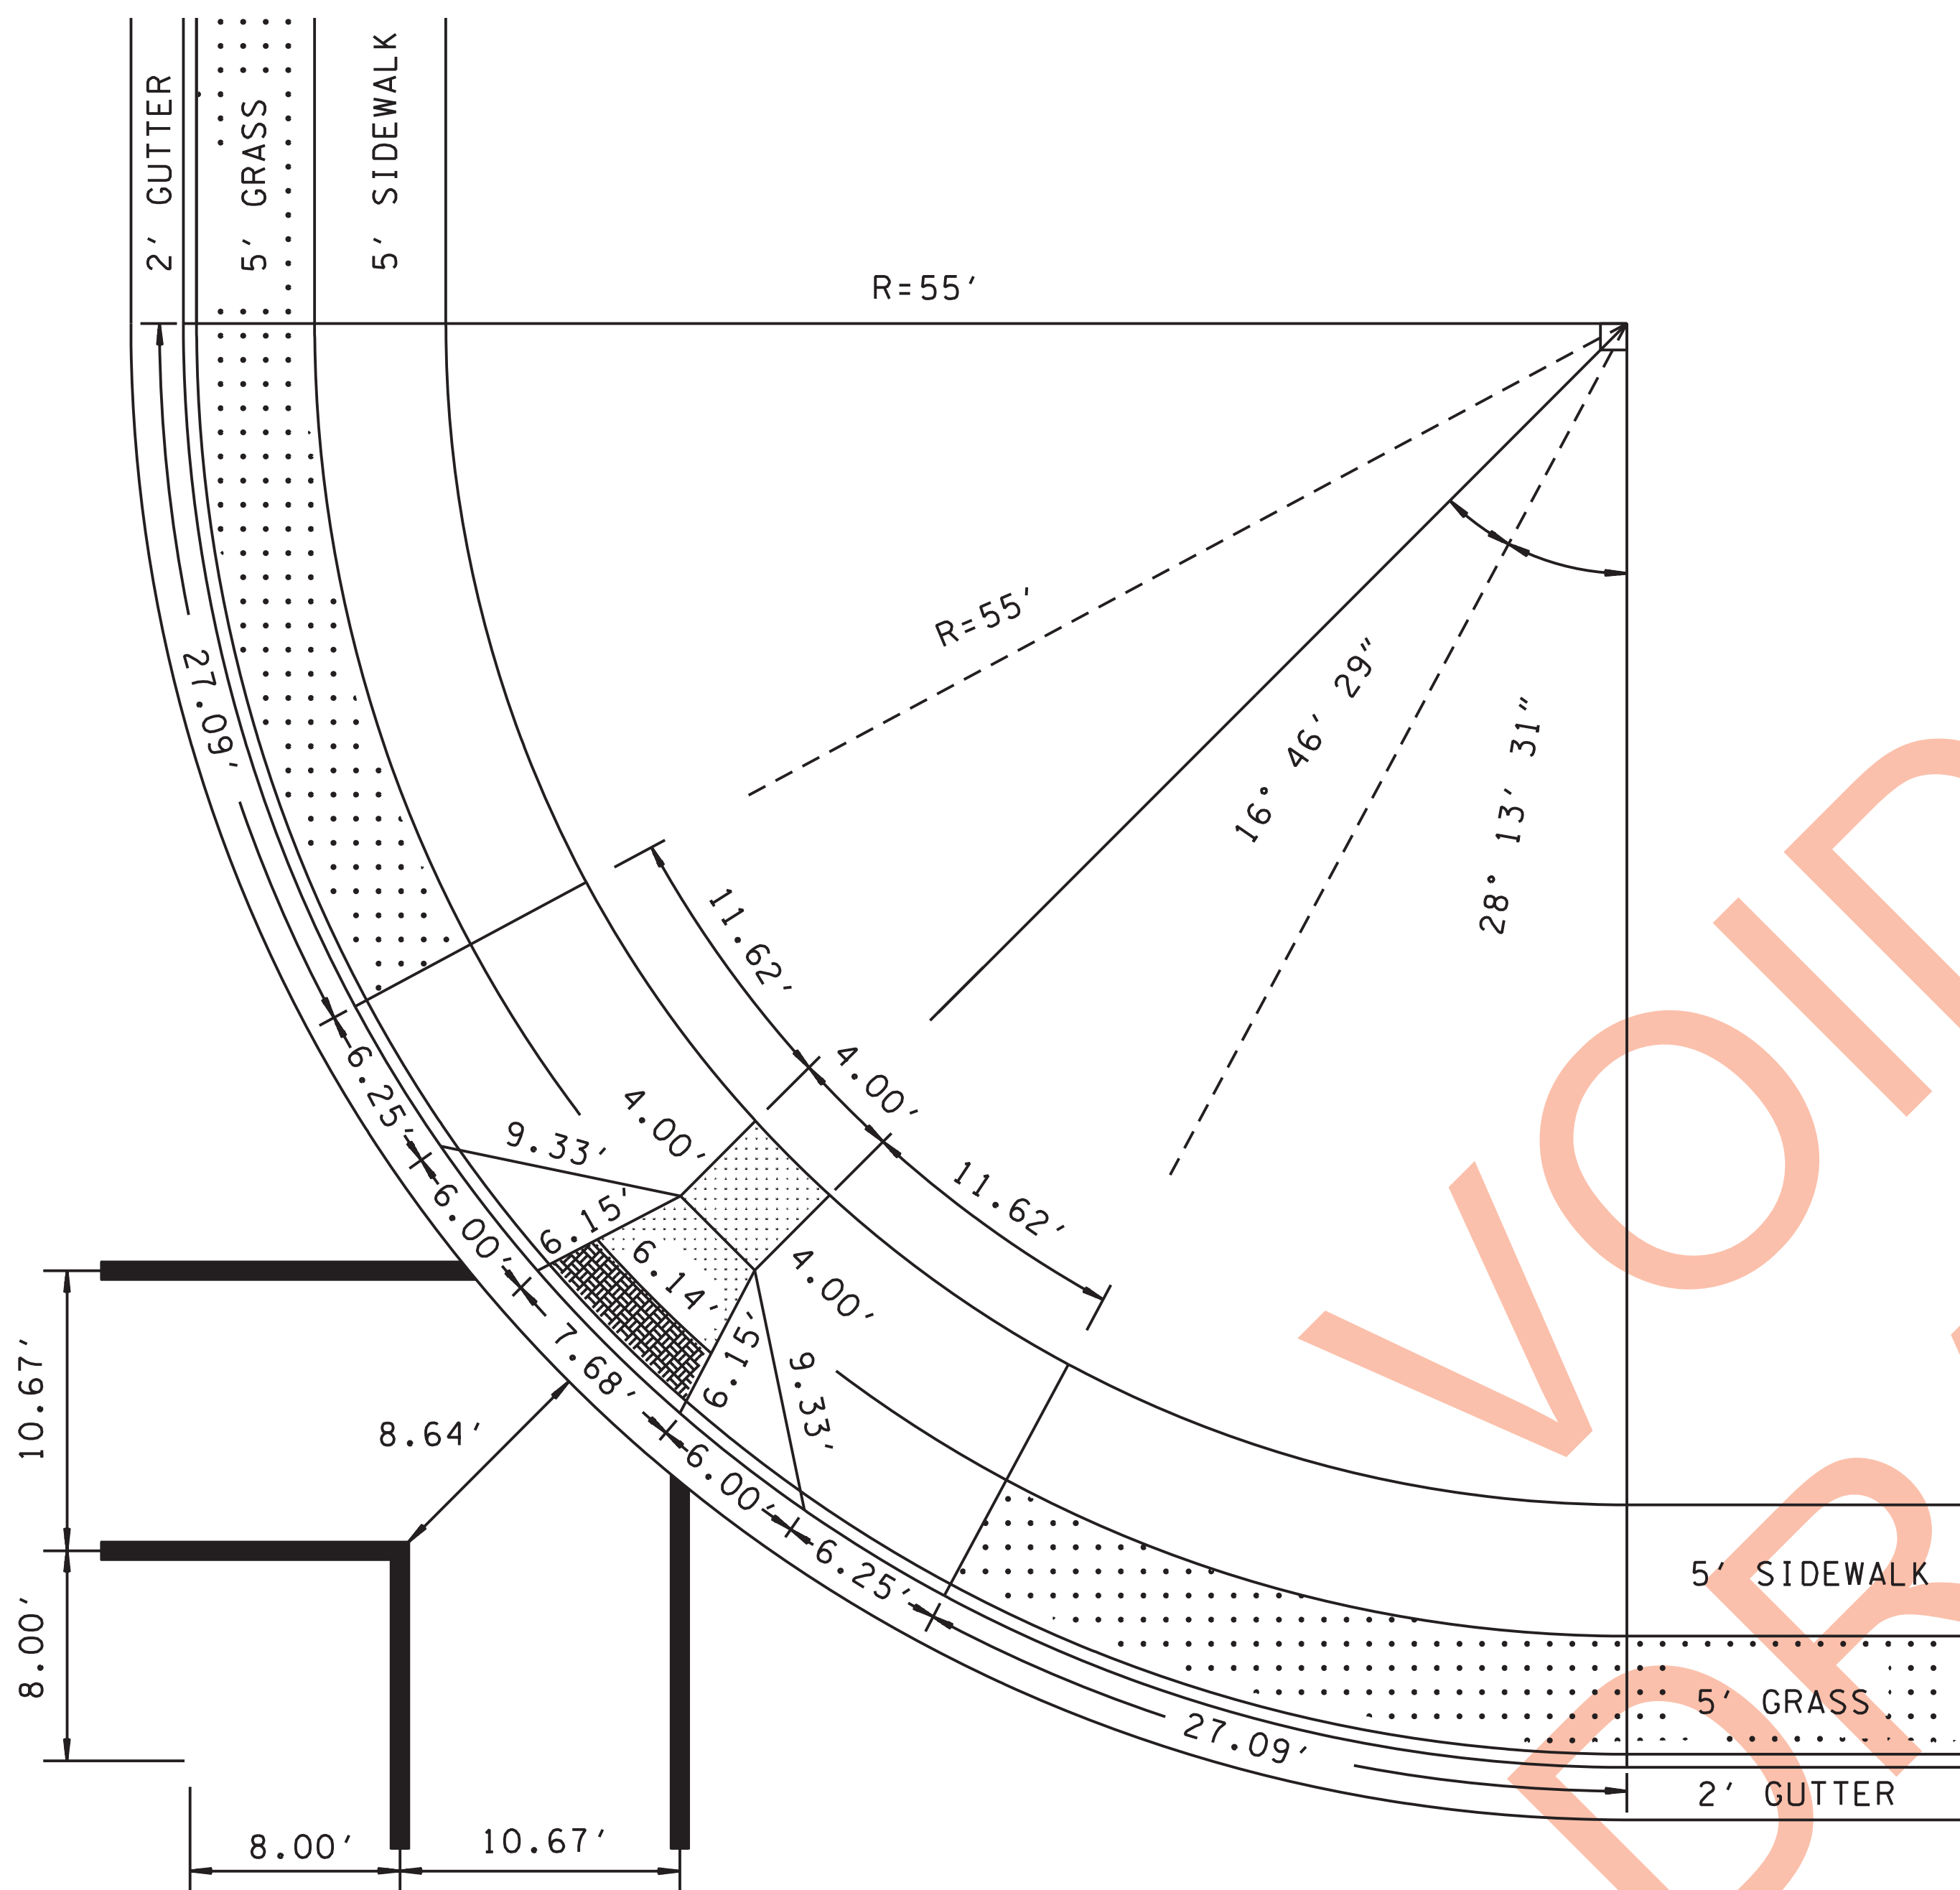

WITH 5'
GRASS STRIP
R=55'

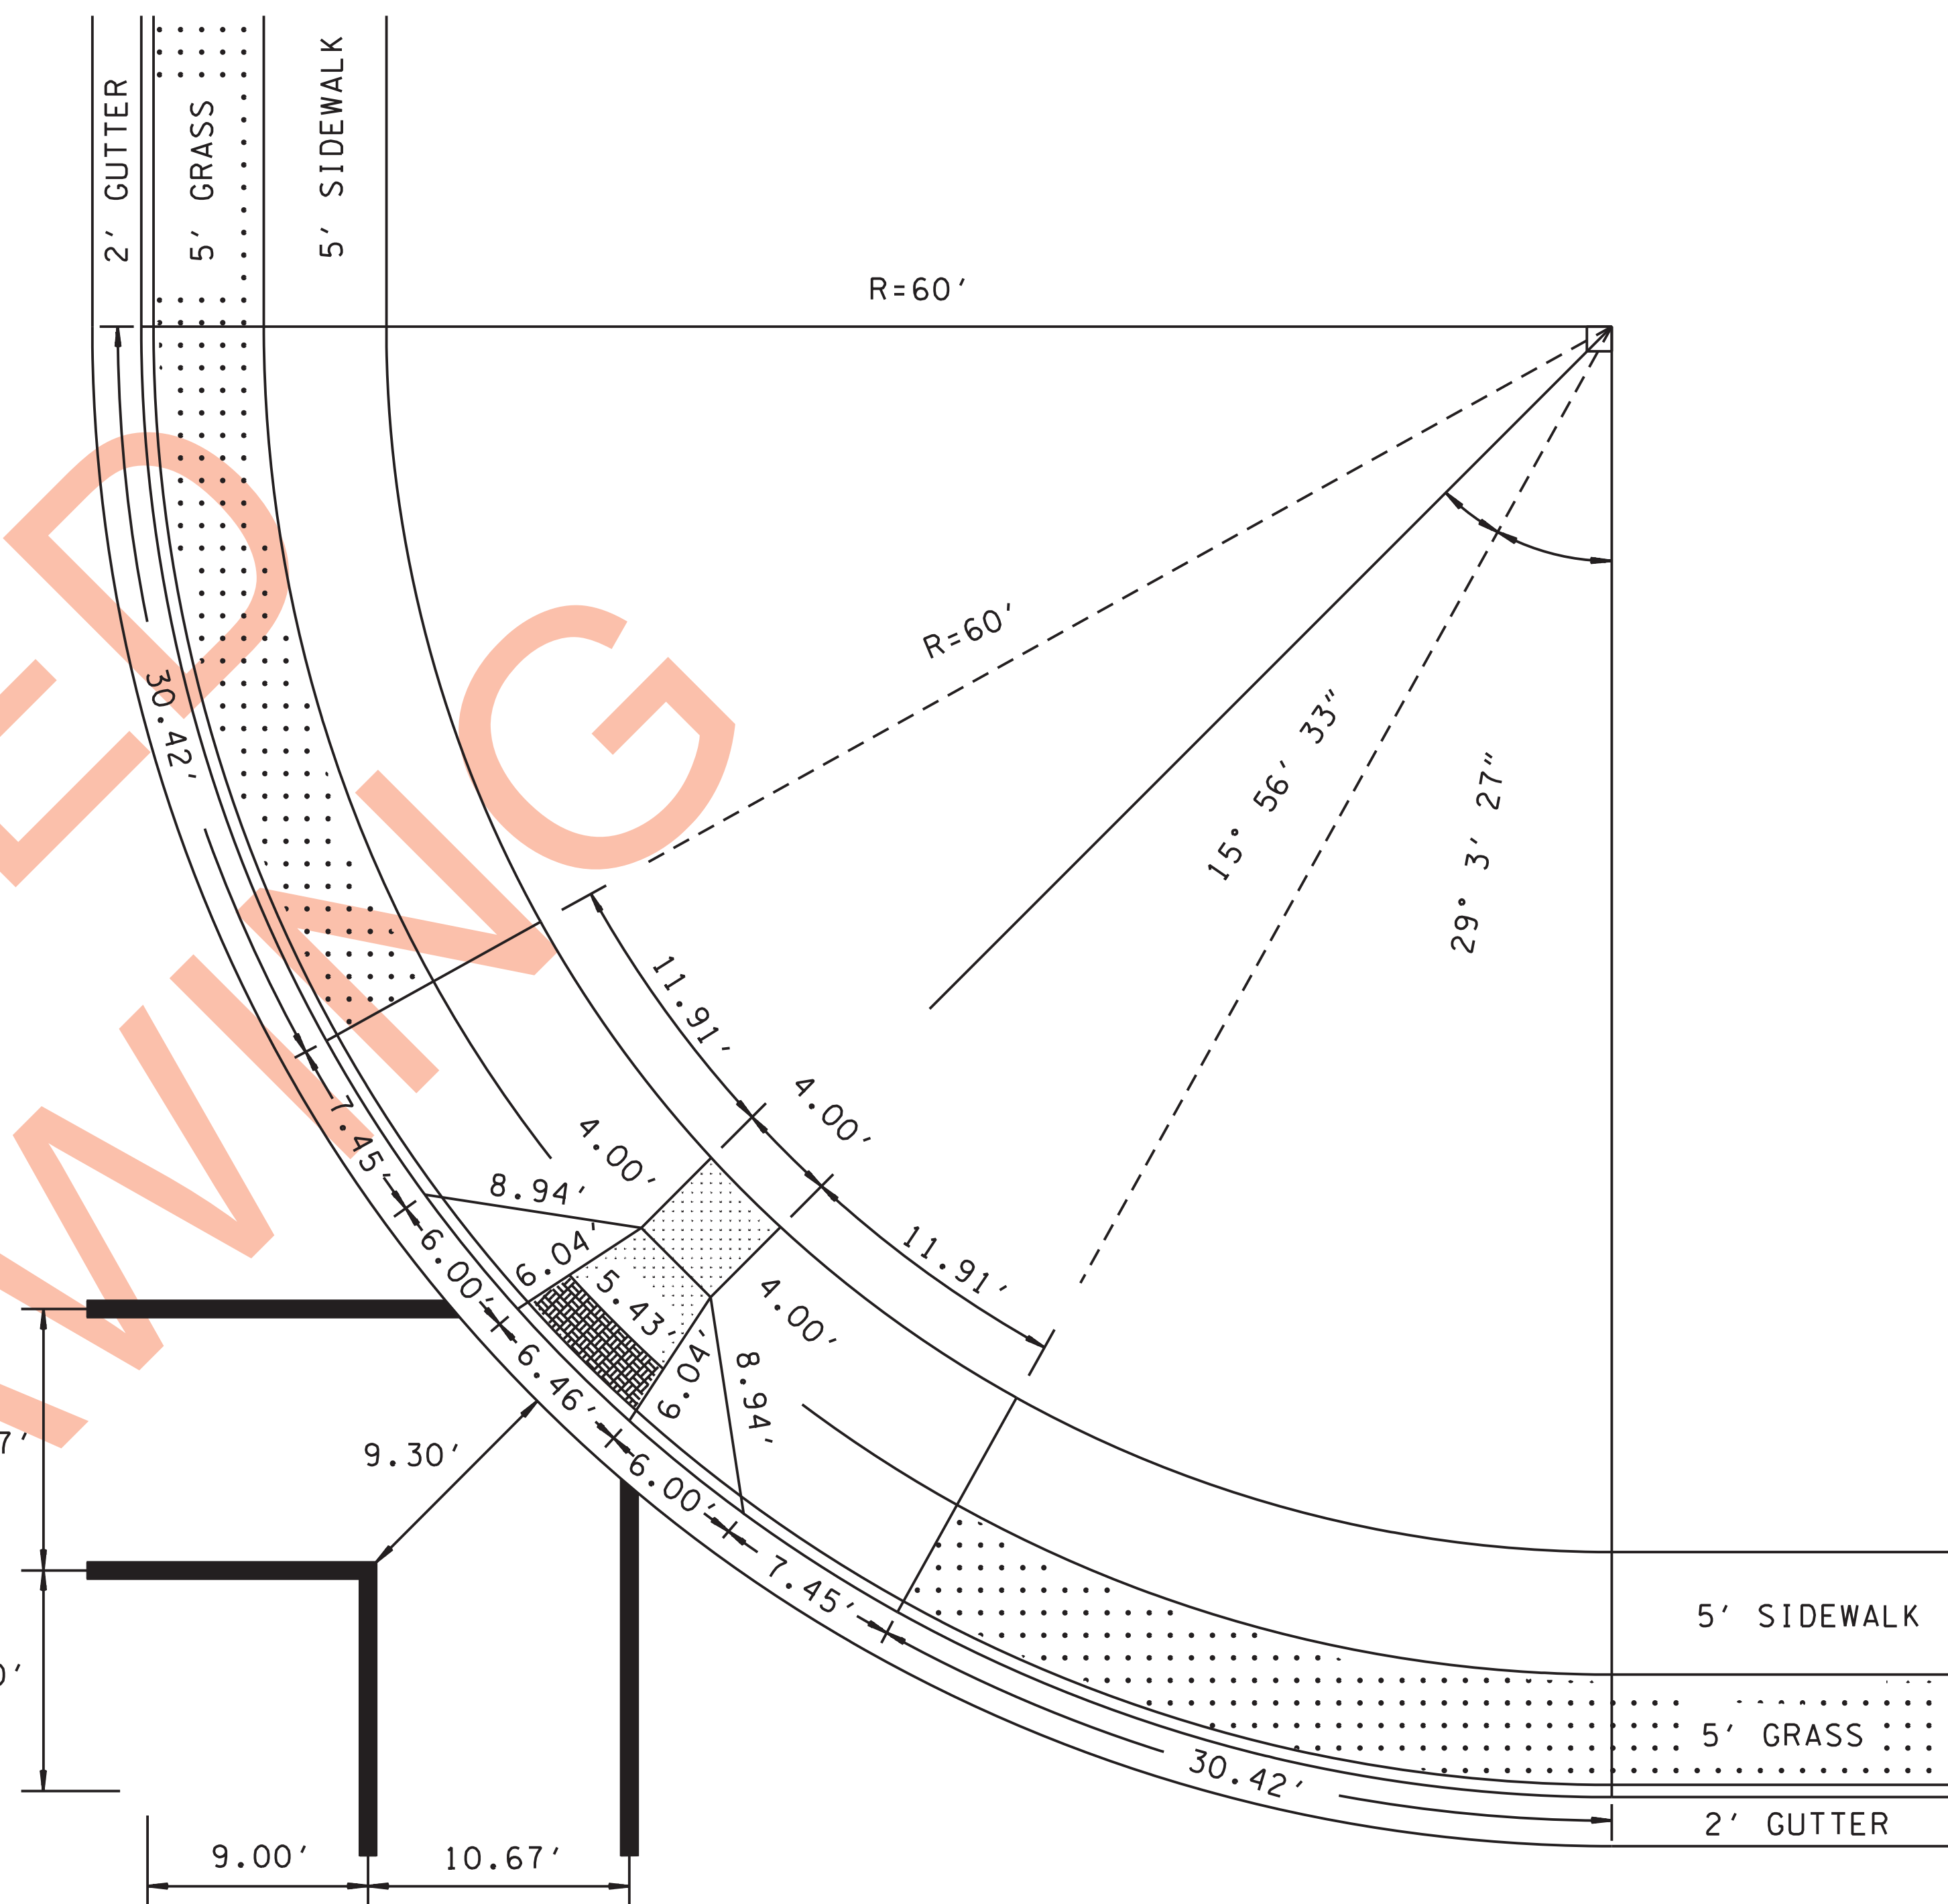

WITH 5'
GRASS STRIP
R=60

MINOR REVISION -- FHWA
APPROVAL NOT REQUIRED.

STATE OF TENNESSEE
DEPARTMENT OF TRANSPORTATION

HANDICAP RAMP
(PLAN VIEW)
FOR 55' AND 60'
RADIUS WITH
5' GRASS STRIP
12-31-04 RP-H-23