



5/4/2022 11:19:51 AM
 P:\StandDraw\DESIGN STANDARDS\Standards Drawings Library\Standard Roadway Drawings - CURRENT\In Progress\10-100.00 Roadway Design Standards\PIRD18-RTS\TM17-20220504.dgn

REV. 2-20-14: CORRECTED LANE MARKING ARROW FOR OUTSIDE LANES.
 REV. 06-28-19: REDREW SHEET.
 REV. 05-04-2022: REDREW THE TYPICAL PAVEMENT MARKING DRAWINGS AND ADDED GENERAL NOTES (B), (C) AND (D).

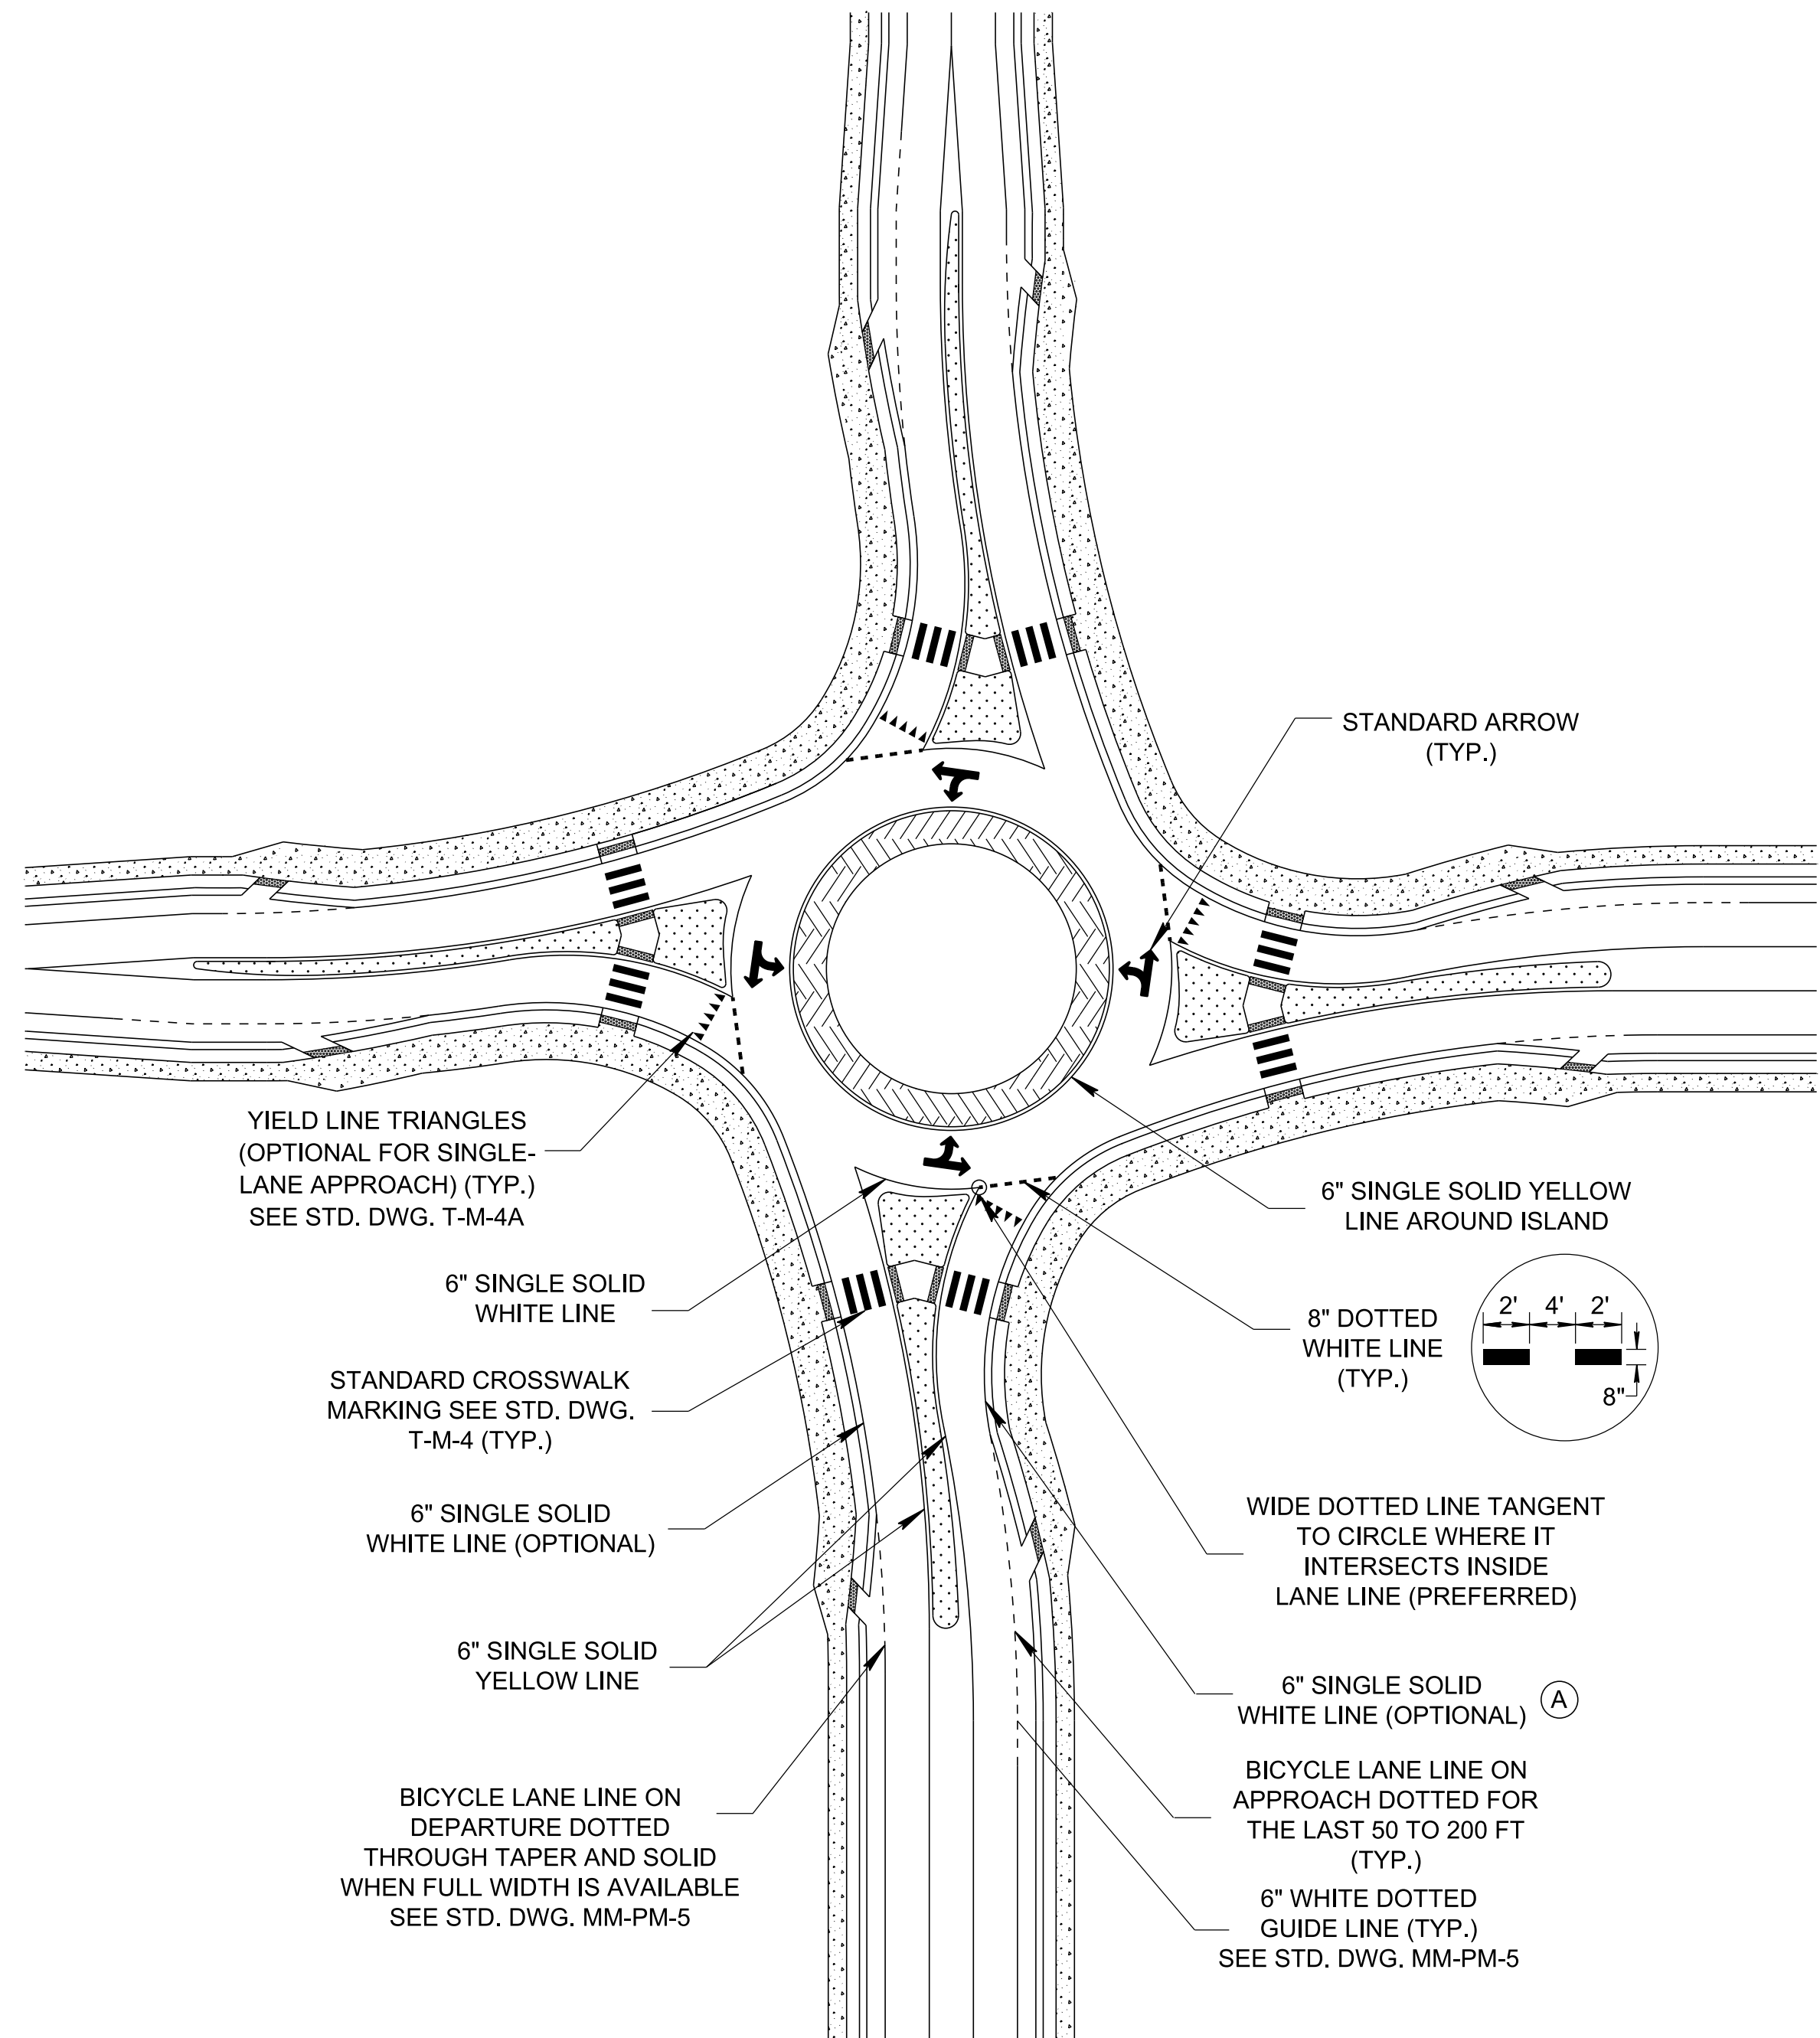

TYPICAL PAVEMENT MARKINGS FOR SINGLE-LANE ROUNDABOUT

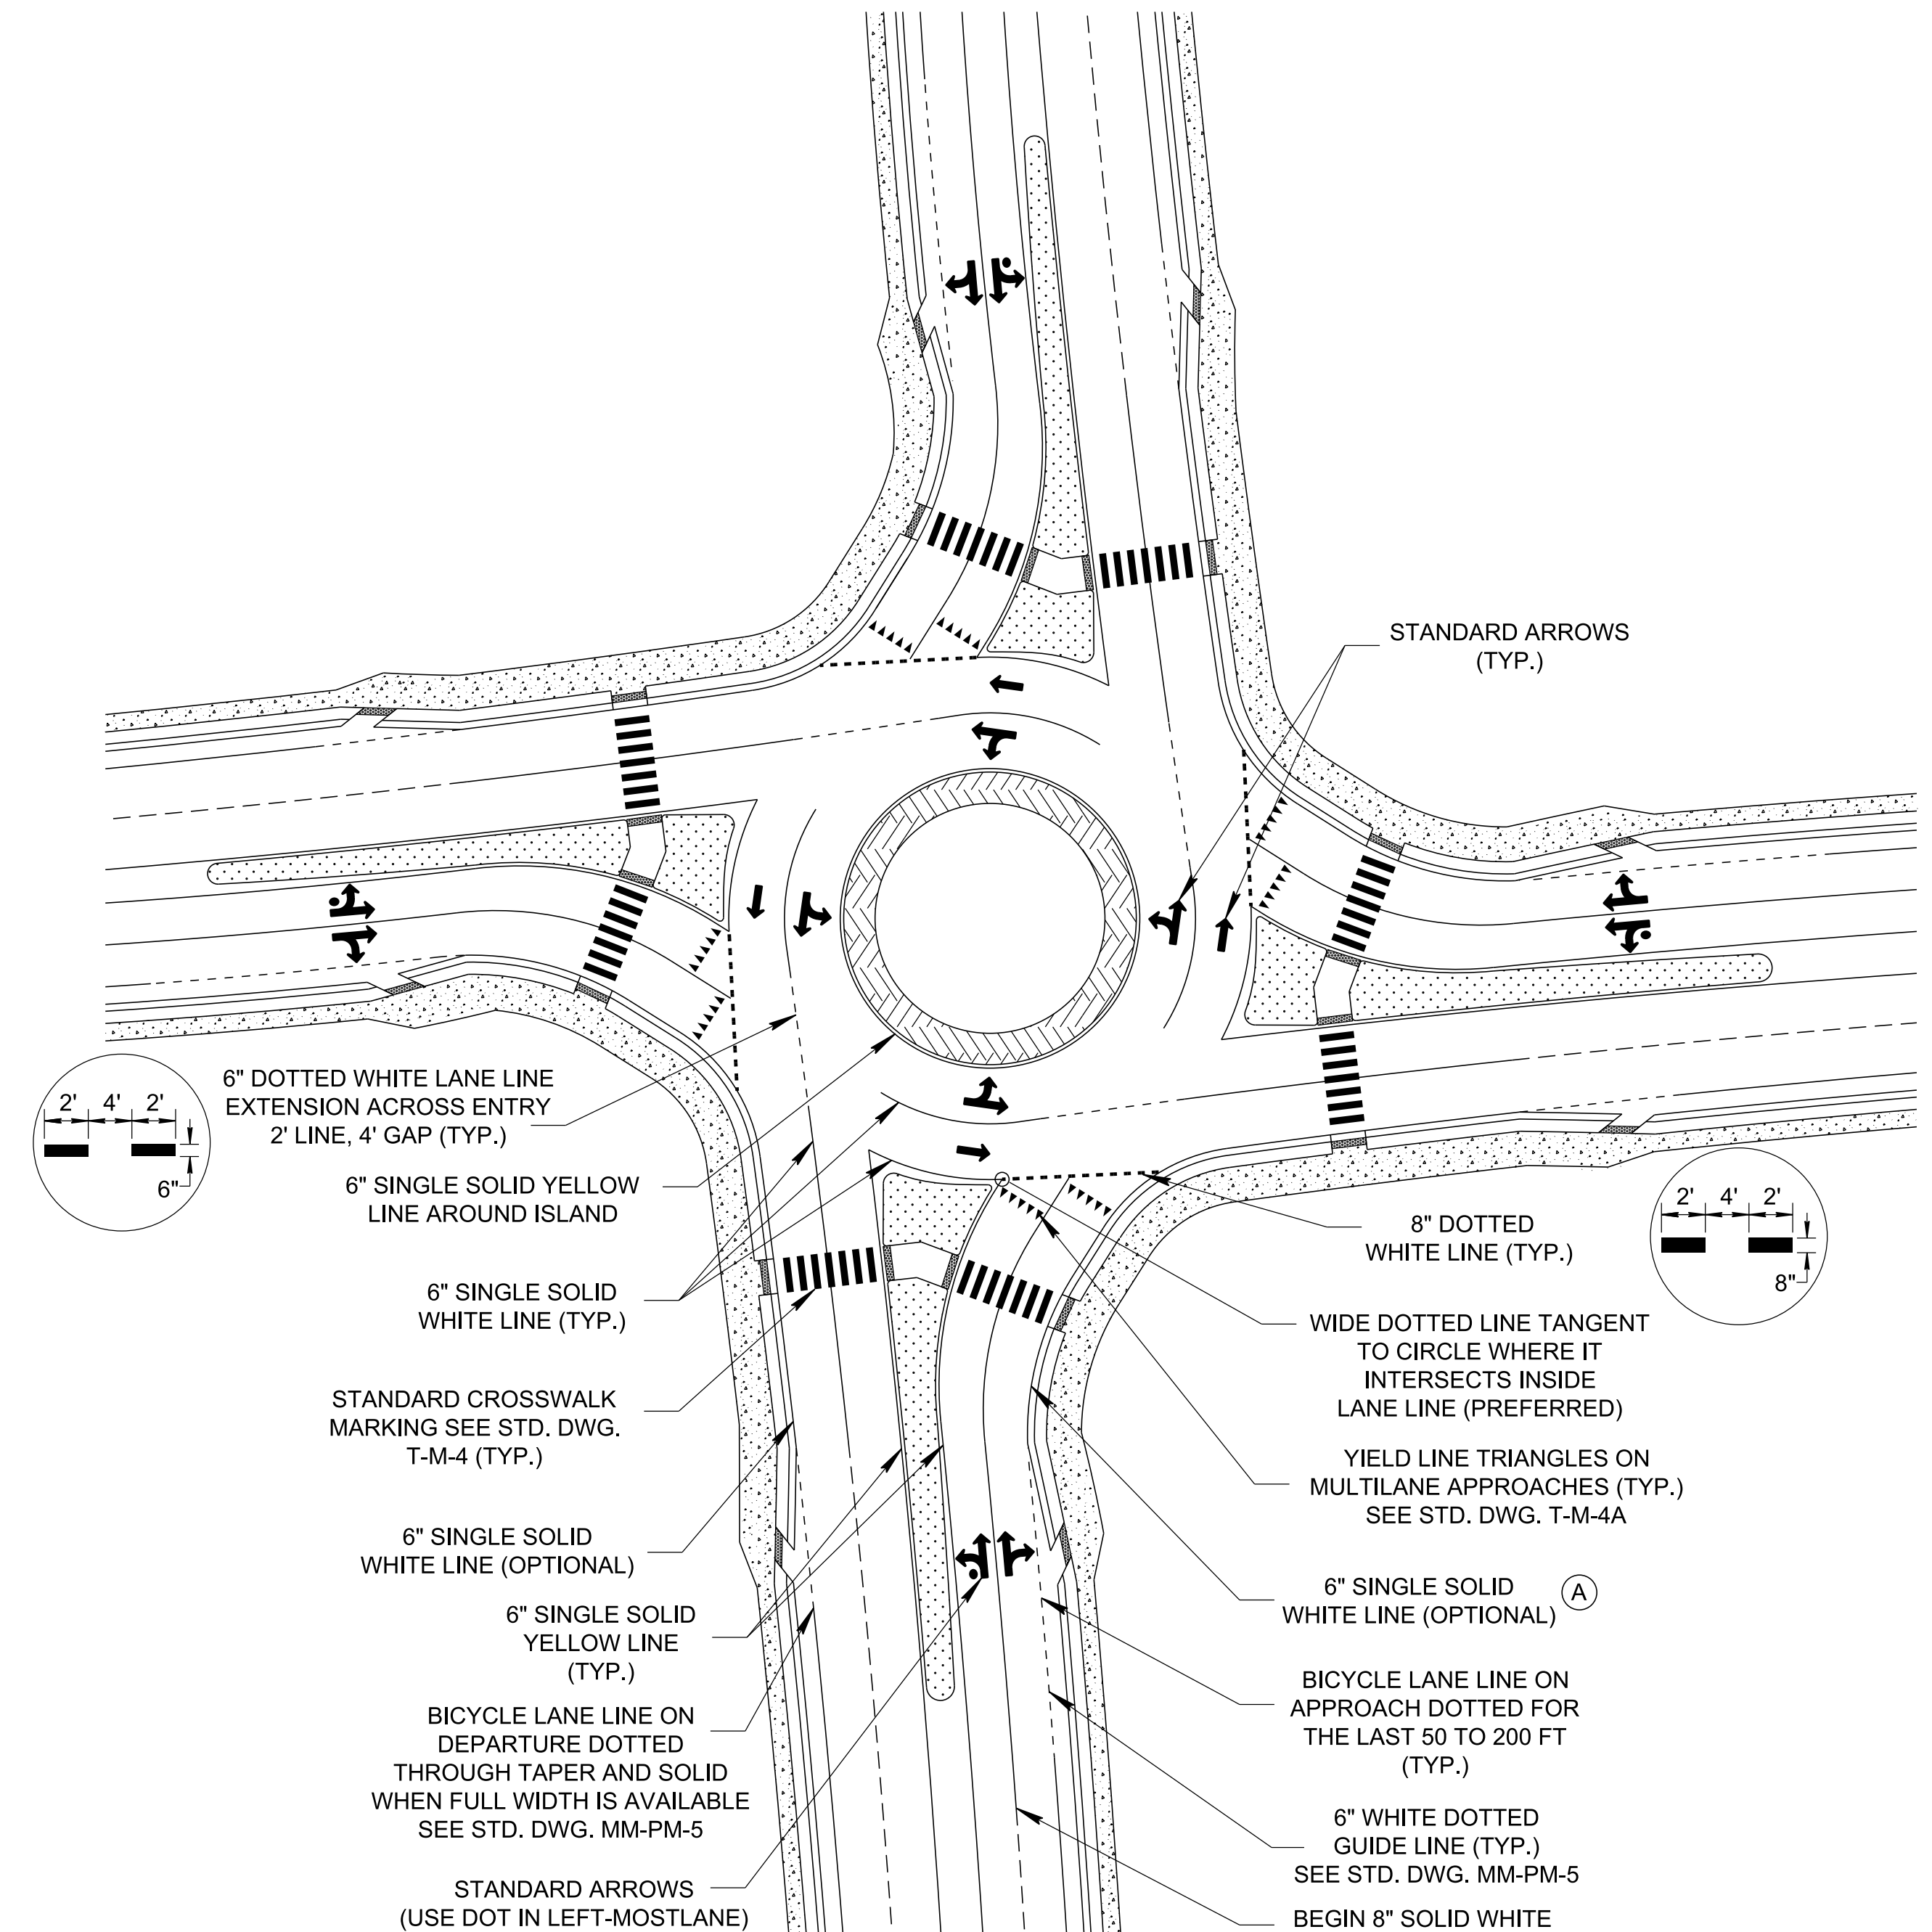

TYPICAL PAVEMENT MARKINGS FOR MULTI LANE ROUNDABOUT

NOTE: LABELS SHOWN FOR SINGLE APPROACH LEG, SIMILAR FOR THE OTHER LEGS.

GENERAL NOTE

(A) EDGE LINES ARE REQUIRED IF THE APPROACHING ROADWAY HAS EDGE LINES.

(B) SEE STANDARD DRAWINGS MM-PM SERIES FOR ADDITIONAL SIGNING AND PAVEMENT MARKINGS FOR SHARED USE PATHS AND BICYCLE LANES. CROSSWALK MARKINGS AND CURB RAMPS MAY BE OMITTED AT RURAL LOCATIONS WHERE SIDEWALK IS NOT PRESENT.

(C) SEE STANDARD DRAWINGS:
 RD18-RTS-1 FOR DESIGN STANDARDS FOR SINGLE-LANE ROUNDABOUTS
 RD18-RTS-2 FOR DESIGN STANDARDS FOR MULTI LANE ROUNDABOUTS
 RD18-RTS-3 FOR STANDARDS CONSTRUCTION DETAILS FOR ROUNDABOUTS
 RD18-RSD-1 FOR SIGHT DISTANCE FOR SINGLE-LANE AND MULTI LANE ROUNDABOUTS
 T-S-25 FOR SIGNING DETAILS FOR ROUNDABOUTS
 T-M-4 AND T-M-4A FOR STANDARD INTERSECTION PAVEMENT MARKINGS

(D) SEE MUTCD CHAPTER 3C FOR ADDITIONAL ROUNDABOUTS MARKING INFORMATION.

APPROVED BY FHWA
 (ALL OTHERS APPROVED BY TDOT)

STATE OF TENNESSEE
 STANDARD DRAWING
 DEPARTMENT OF TRANSPORTATION

PAVEMENT MARKING DETAILS FOR ROUNDABOUTS