


# TRAFFIC CONTROL FOR SIGNAL ONLY PROJECTS WITH 4 OR 5 LANES ENTERING FROM ALL DIRECTIONS

- REV. 10-26-98: MODIFIED GENERAL NOTE ①. ELIMINATED ROAD WORK 1/2 MILE SIGNS FROM MINOR ROUTE. CHANGED CONSTRUCTION SIGN QUANTITIES.
- REV. 12-18-99: IN NOTES FOR ABOVE LAYOUT BLOCK DELETED OLD NOTE NO. ②.
- REV. 7-29-03: CHANGED SIZE OF END ROAD WORK CONSTRUCTION SIGN FROM 48"X24" TO 36"X18".
- REV. 4-2-12: CHANGED SIGN G20-2A TO G20-2.

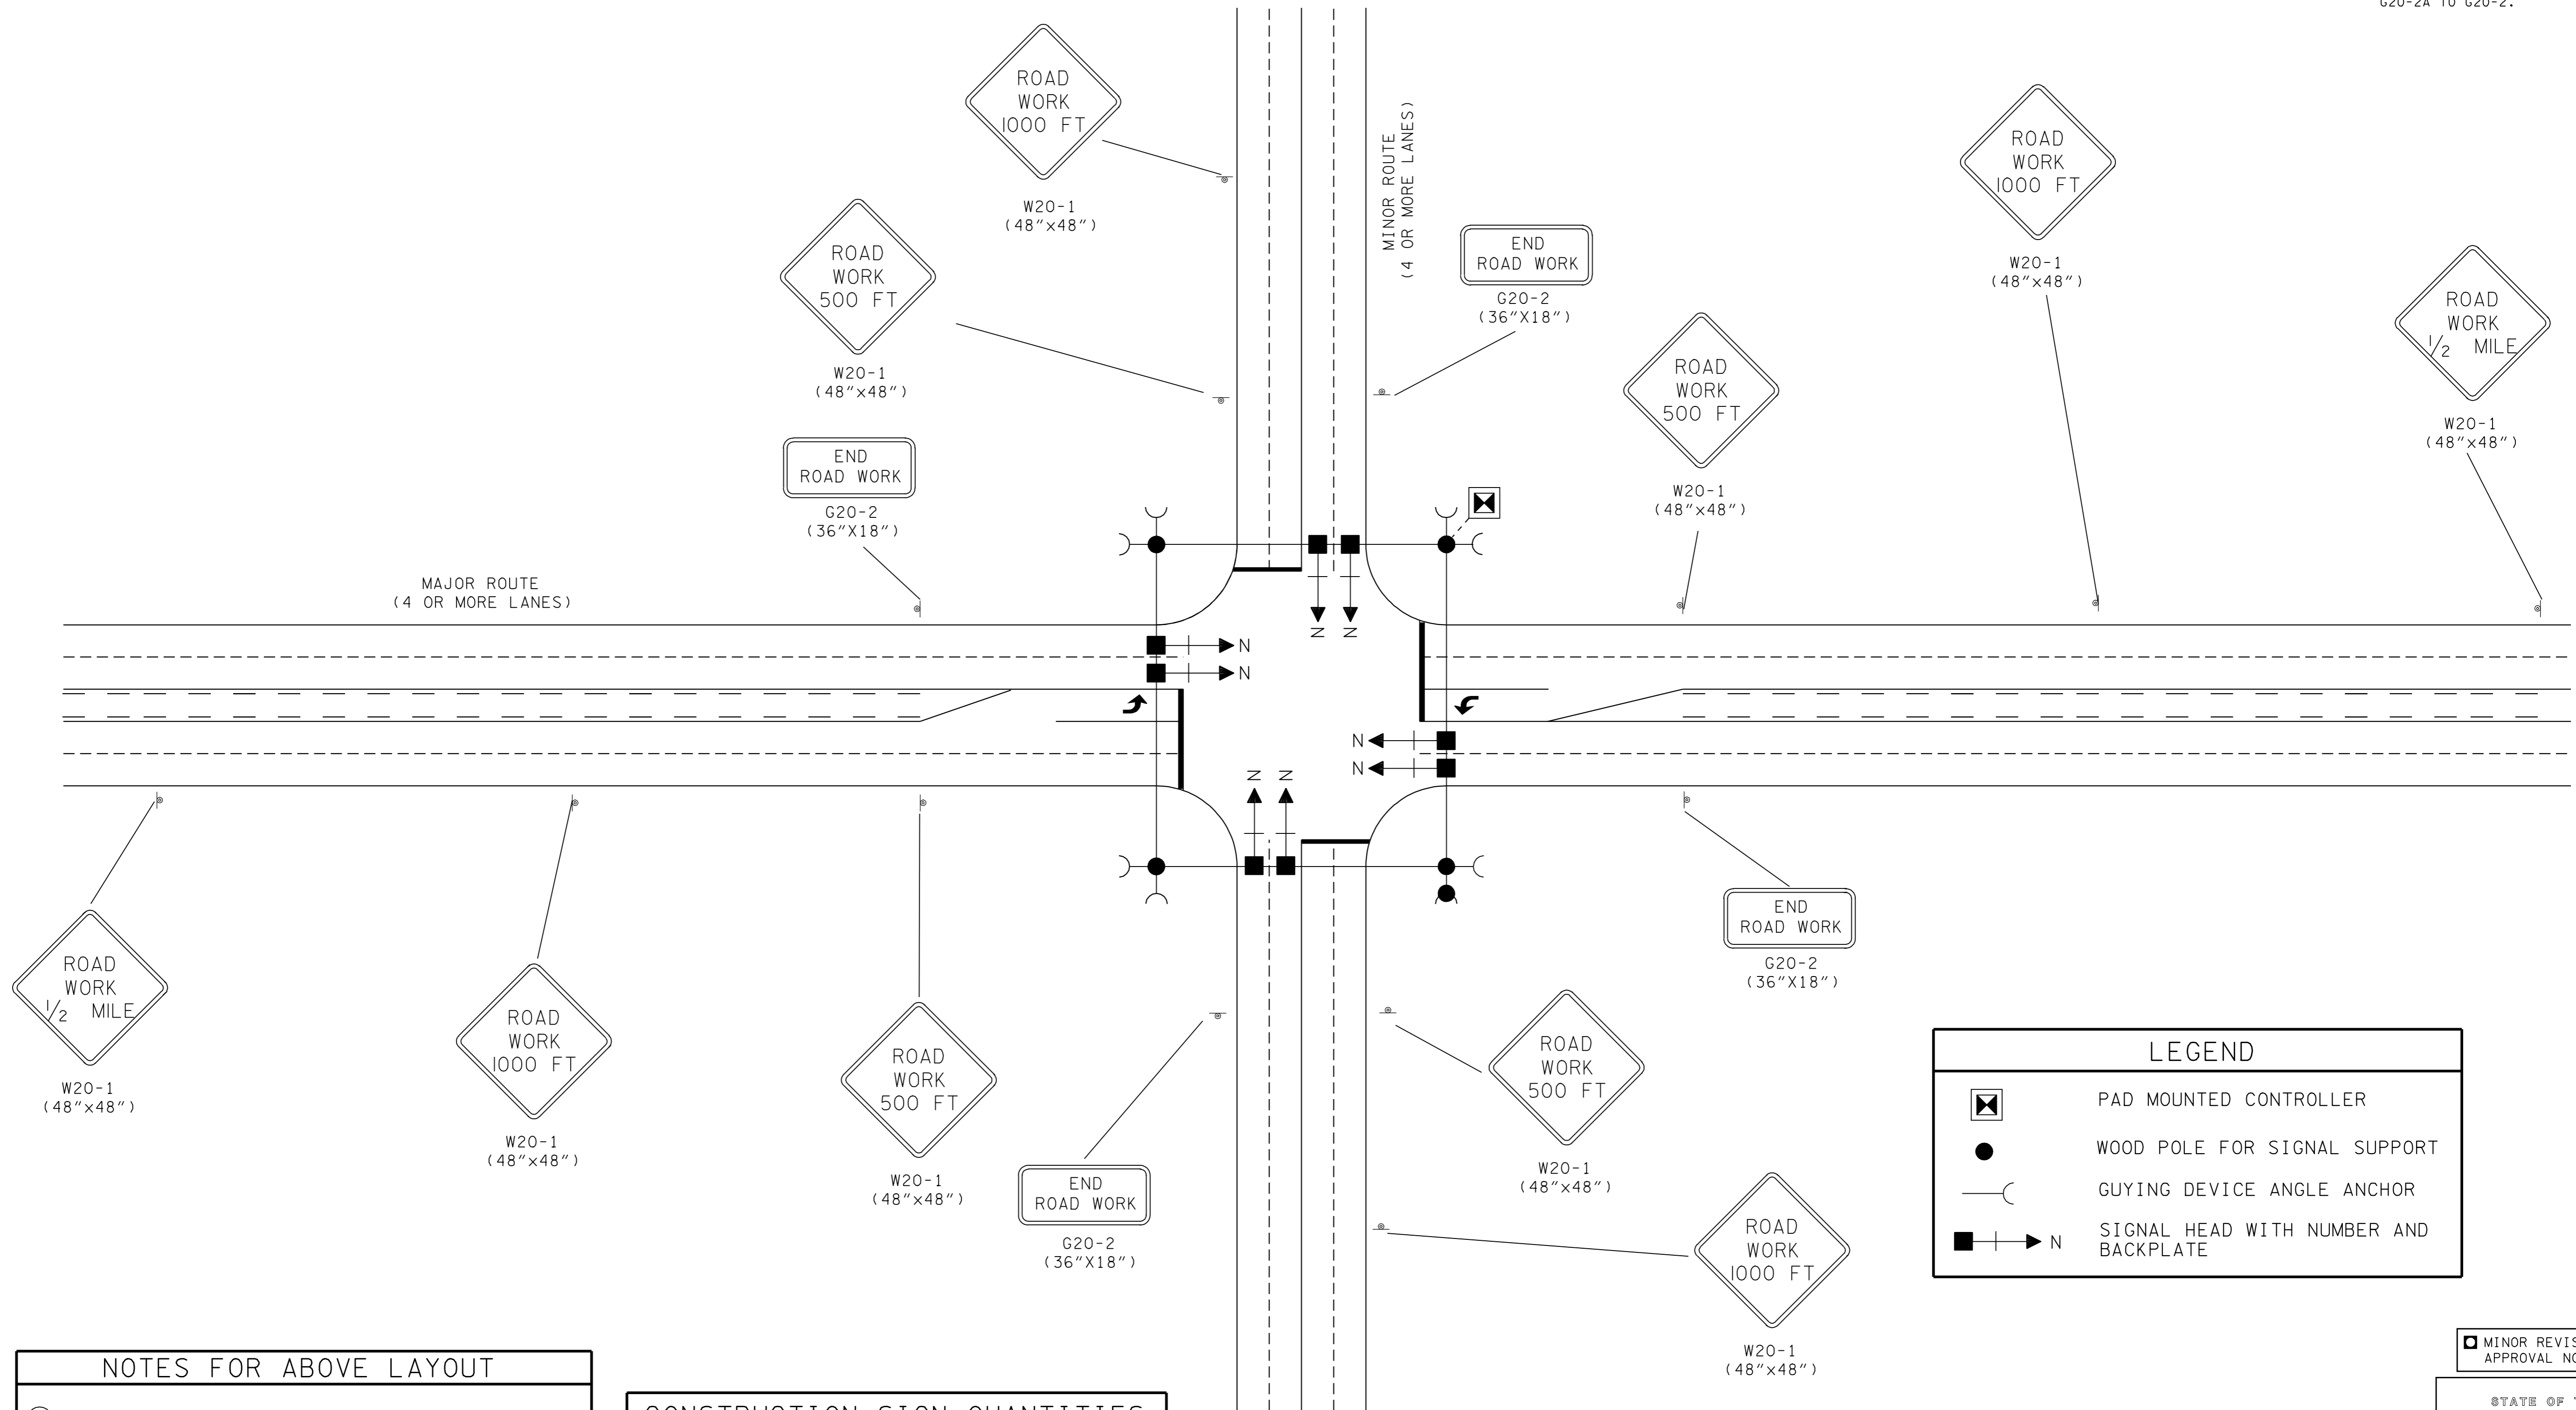

LEGEND	
	PAD MOUNTED CONTROLLER
	WOOD POLE FOR SIGNAL SUPPORT
	GUYING DEVICE ANGLE ANCHOR
	SIGNAL HEAD WITH NUMBER AND BACKPLATE

MINOR REVISION -- FHWA APPROVAL NOT REQUIRED.

STATE OF TENNESSEE  
DEPARTMENT OF TRANSPORTATION

TRAFFIC CONTROL  
FOR SIGNALS ONLY  
PROJECTS ON 4 OR  
5 LANE MAJOR AND  
MINOR ROUTES

**NOTES FOR ABOVE LAYOUT**

① ONE LEFT LANE CLOSED 1000 FT. SIGN (W20-5L), ONE RIGHT LANE CLOSED 1000 FT. SIGN (W20-5R), ONE "LEFT LANE MERGE" SYMBOL SIGN (W4-2L), AND ONE "RIGHT LANE MERGE" SYMBOL SIGNS (W4-2R), SHALL BE PROVIDED. THE SIZES OF THESE SIGNS SHALL BE 48"X48". SEE STANDARD DRAWING NOS. T-WZ-40 AND T-WZ-41 FOR MORE DETAILS.

CONSTRUCTION SIGN QUANTITIES (ITEM NO. 712-06)	
"T" INTERSECTIONS	- 141.5 S.F.
4 - LEGGED INTERSECTIONS	- 178 S.F.